
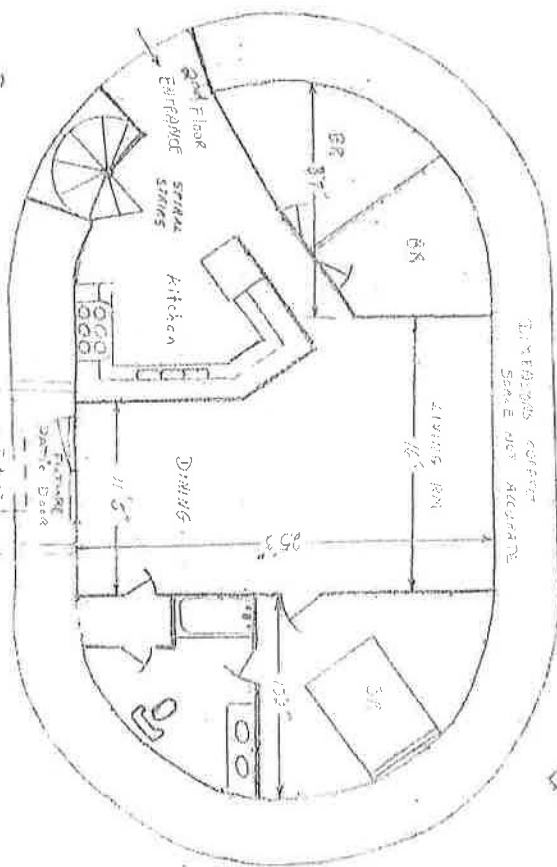
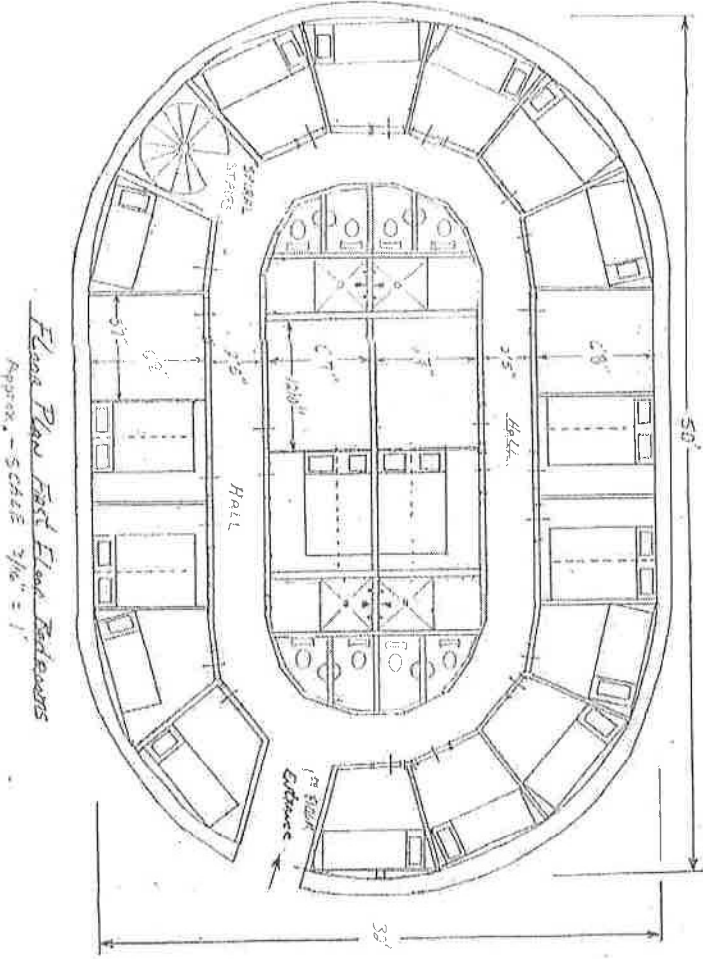


EARTH HOME 4

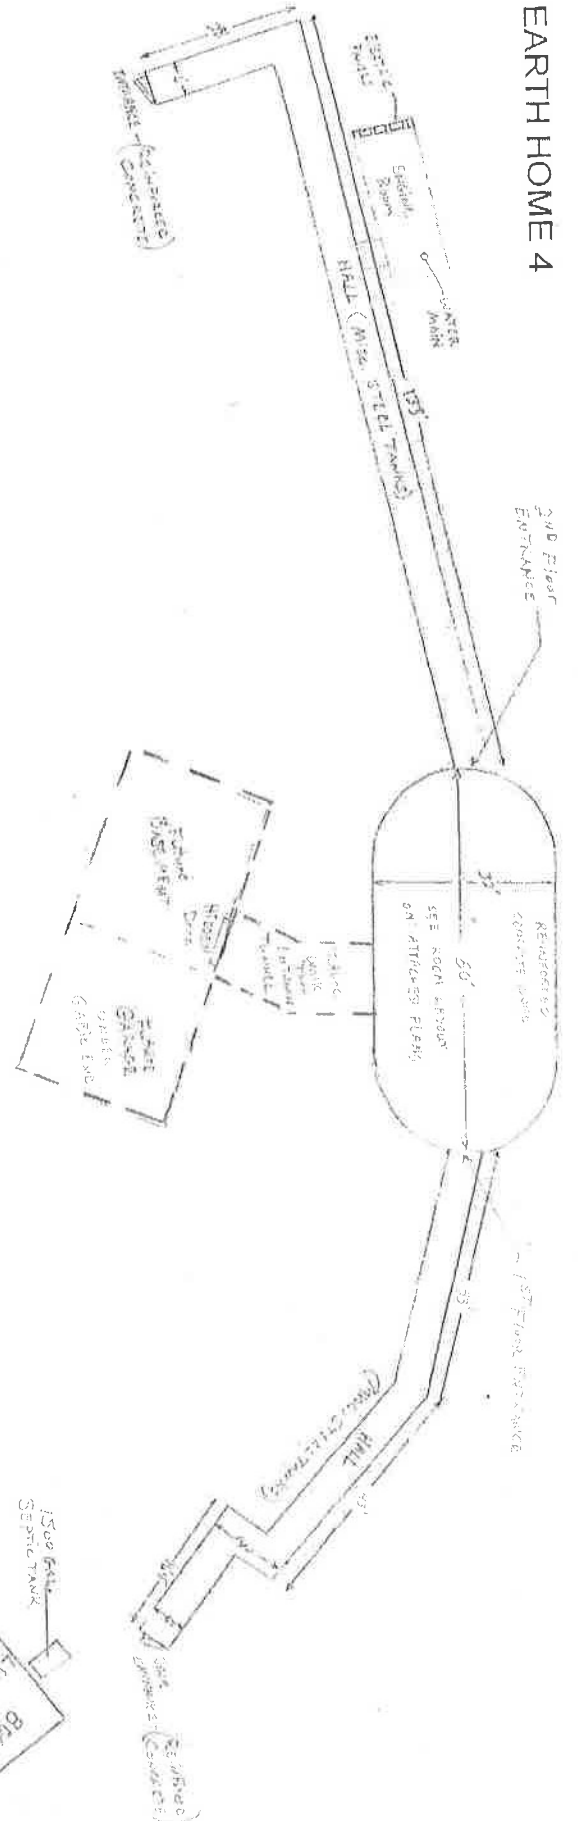


Floor Plan First Floor Bedrooms
Approx. - Scale 3/16" = 1'

- /// WIND TANK
- OUTSIDE TOWER
- TO HEAVY
- TO (2500)


EARTH HOME 1

Reinforced Concrete

First Floor

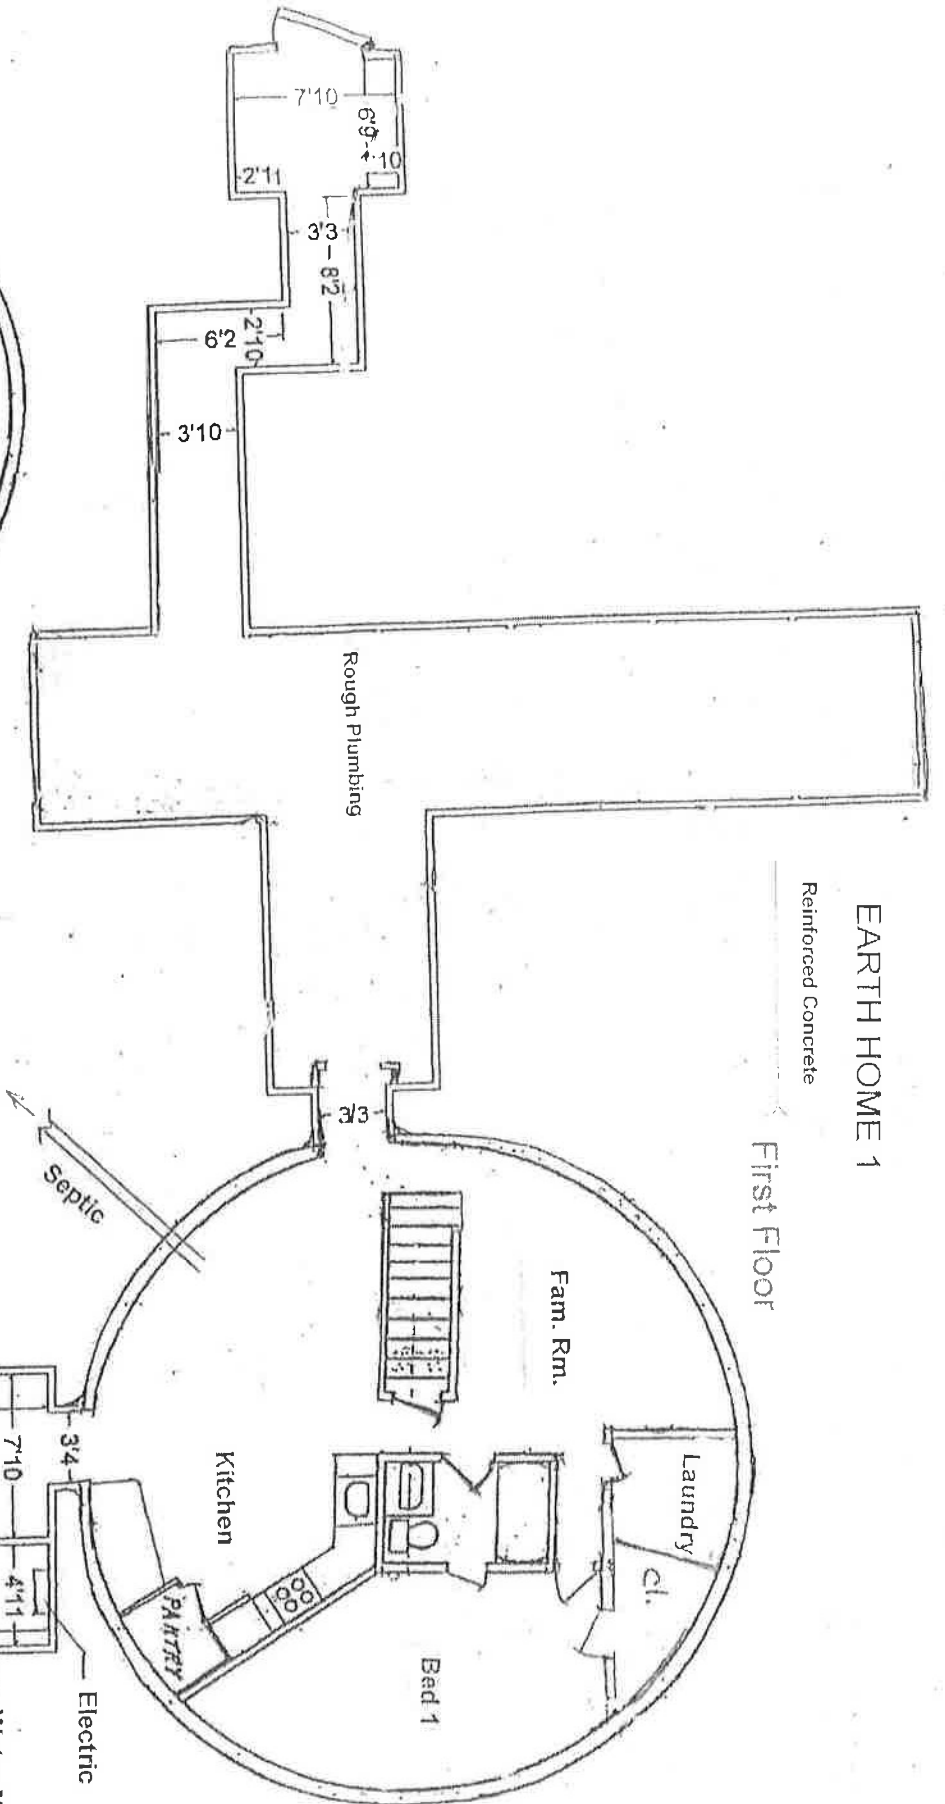

Second Floor

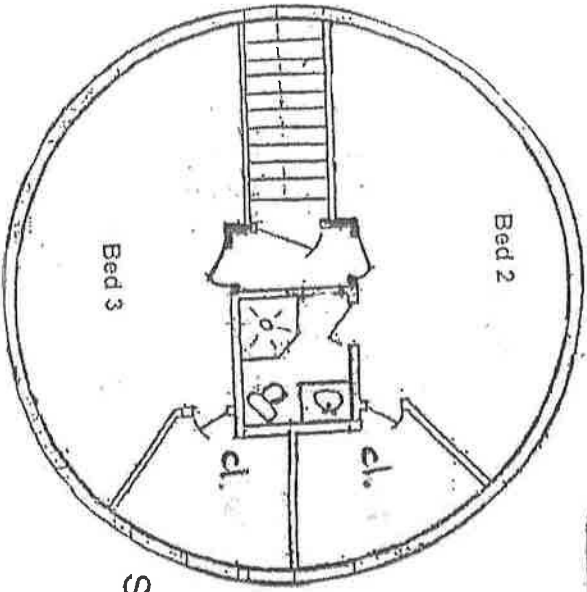

NOTE: BASEMENT -
 *Stairway to basement
 *Angled basement walls

*All Dimensions are Approximate.
 *Plan is Not to Scale

*Approximately 2,500 square feet not including basement.