



Front Elevation

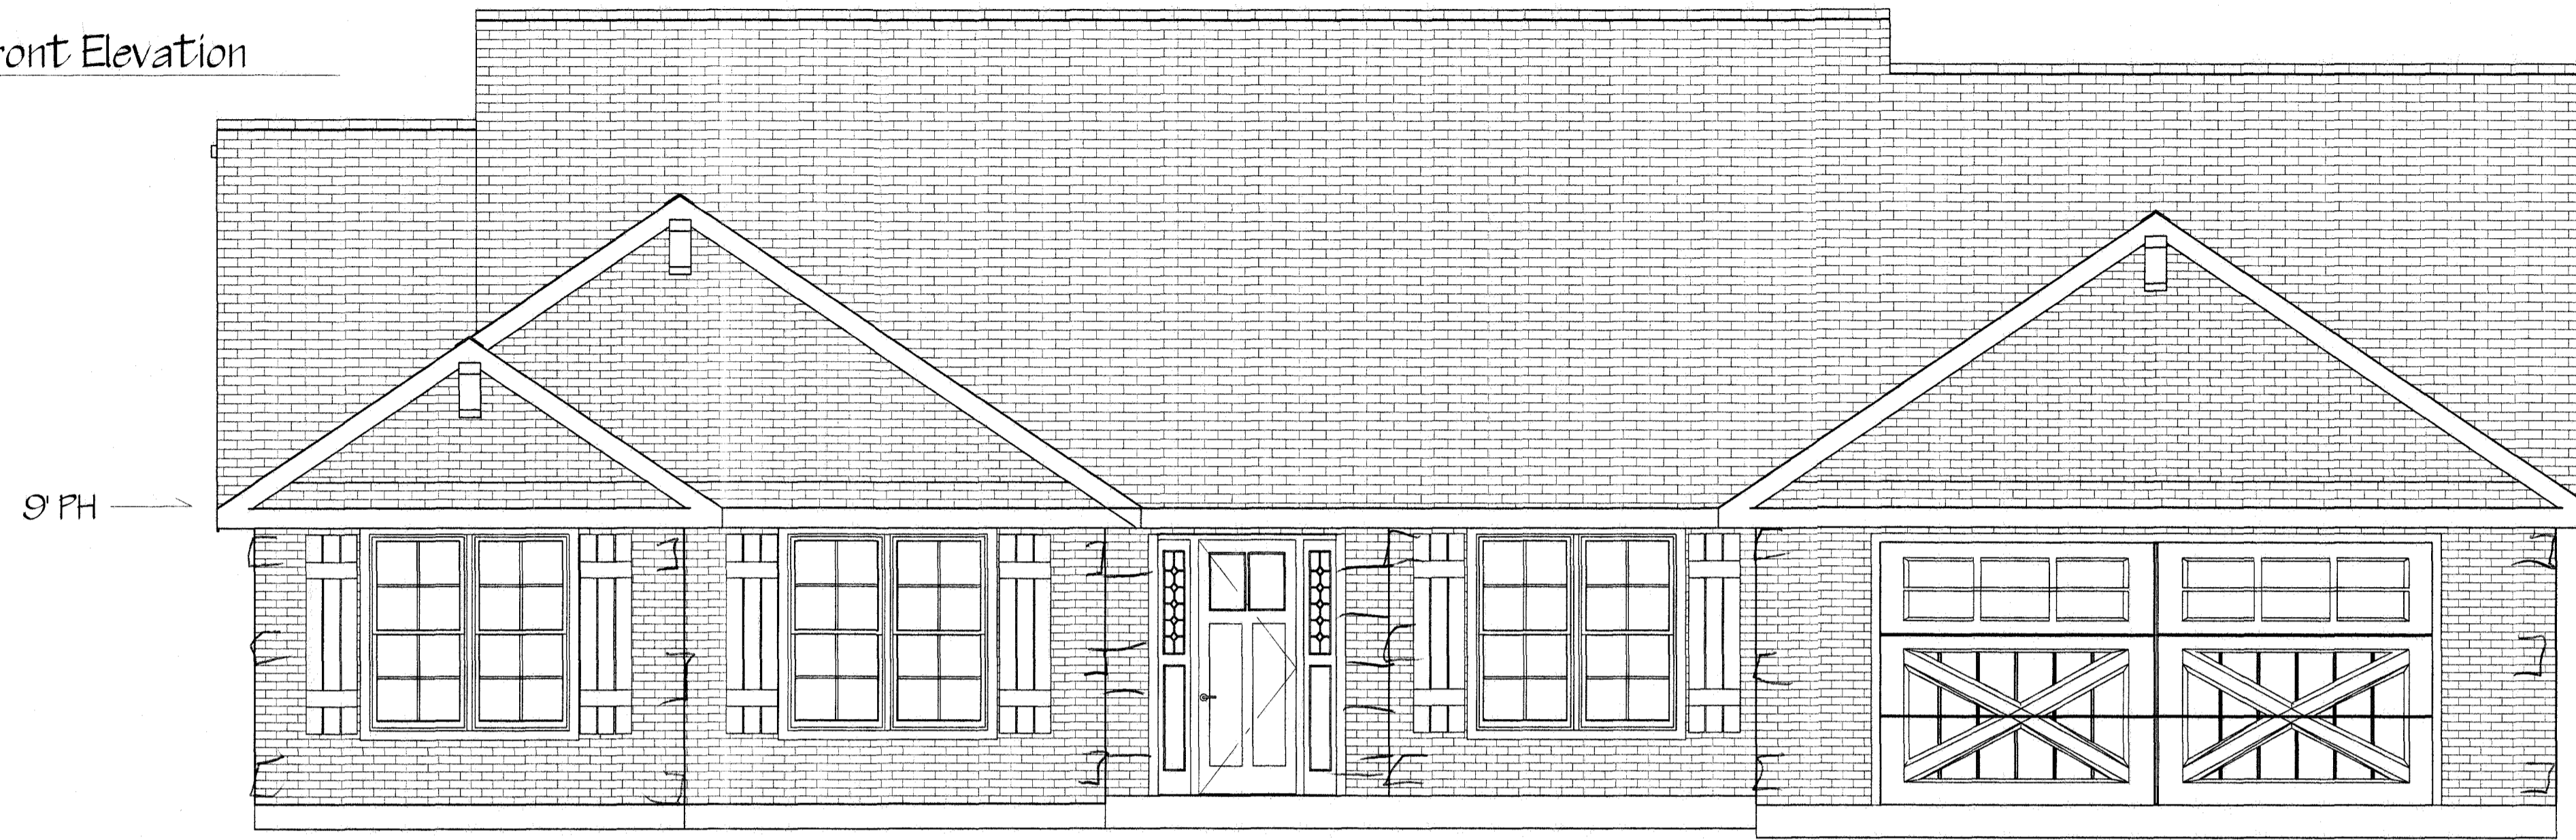


Left Elevation



Right Elevation

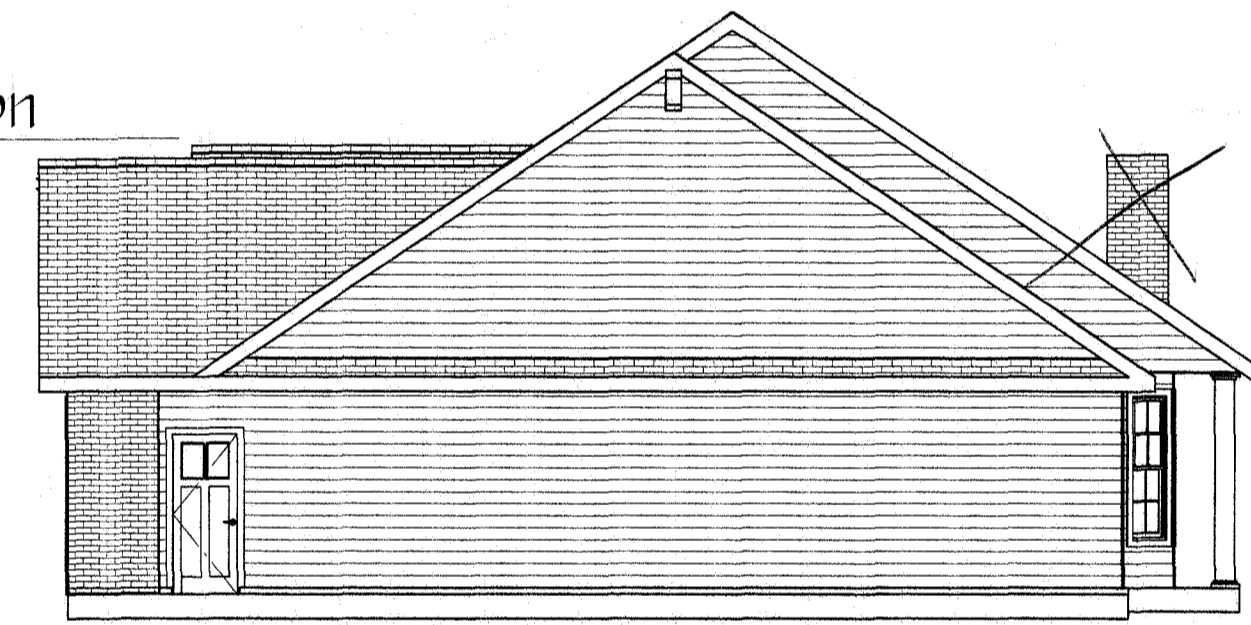

Rear Elevation

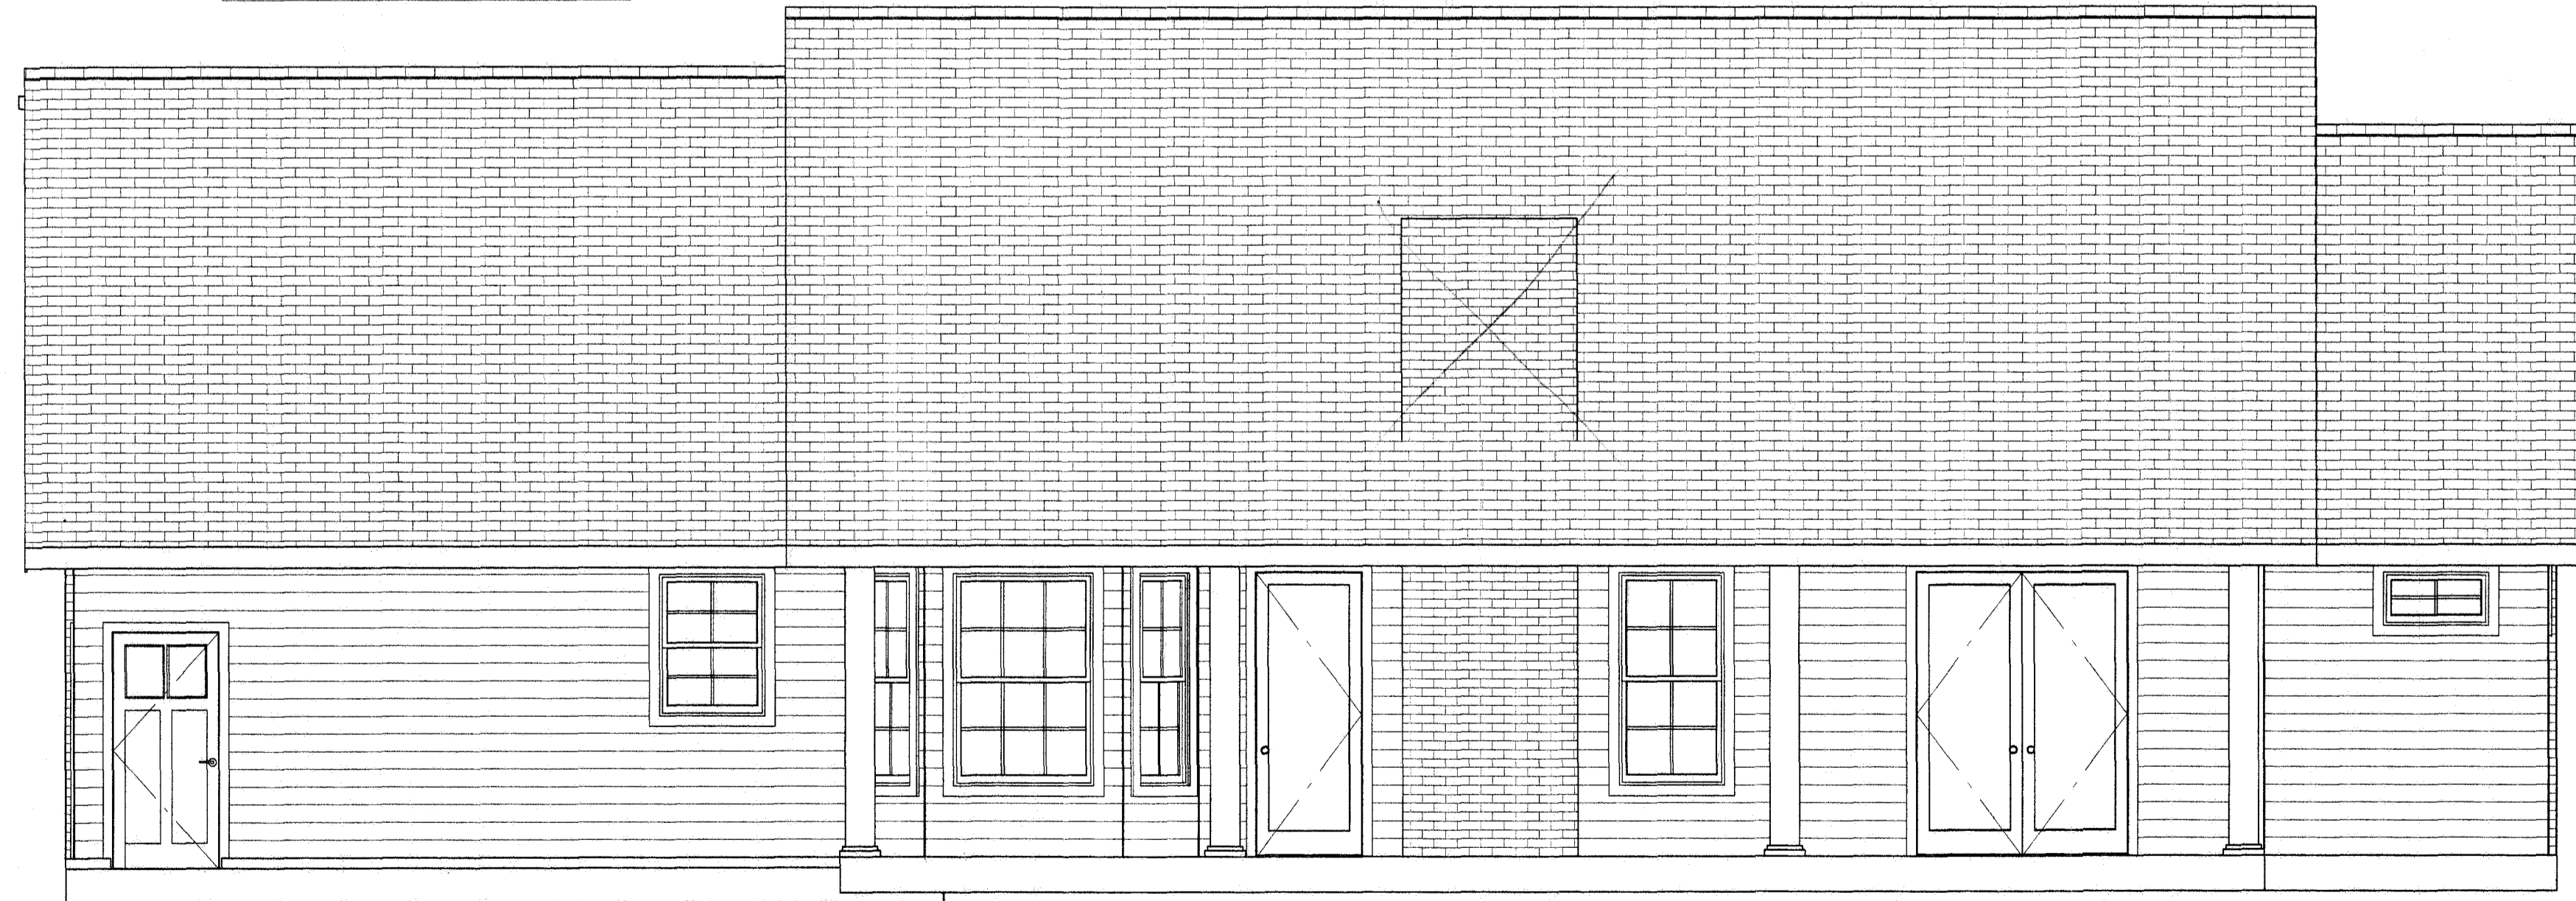

71x9  
6394'

Elevations

Phone: (405) 200-2052 Fax: (405) 247-2497 info@hausercustom.com	
Communicate One, Inc. PO Box 3194 Edmond, OK 73053	
<h1>Hauser Custom</h1>	
Sq. Ft.	
Main Frame	1893
Upper Frame	
Total Frame	1893
Garage Frame	737
Porch Frame	333
Scale:	1/4" = 1'