


FRONT ELEVATION

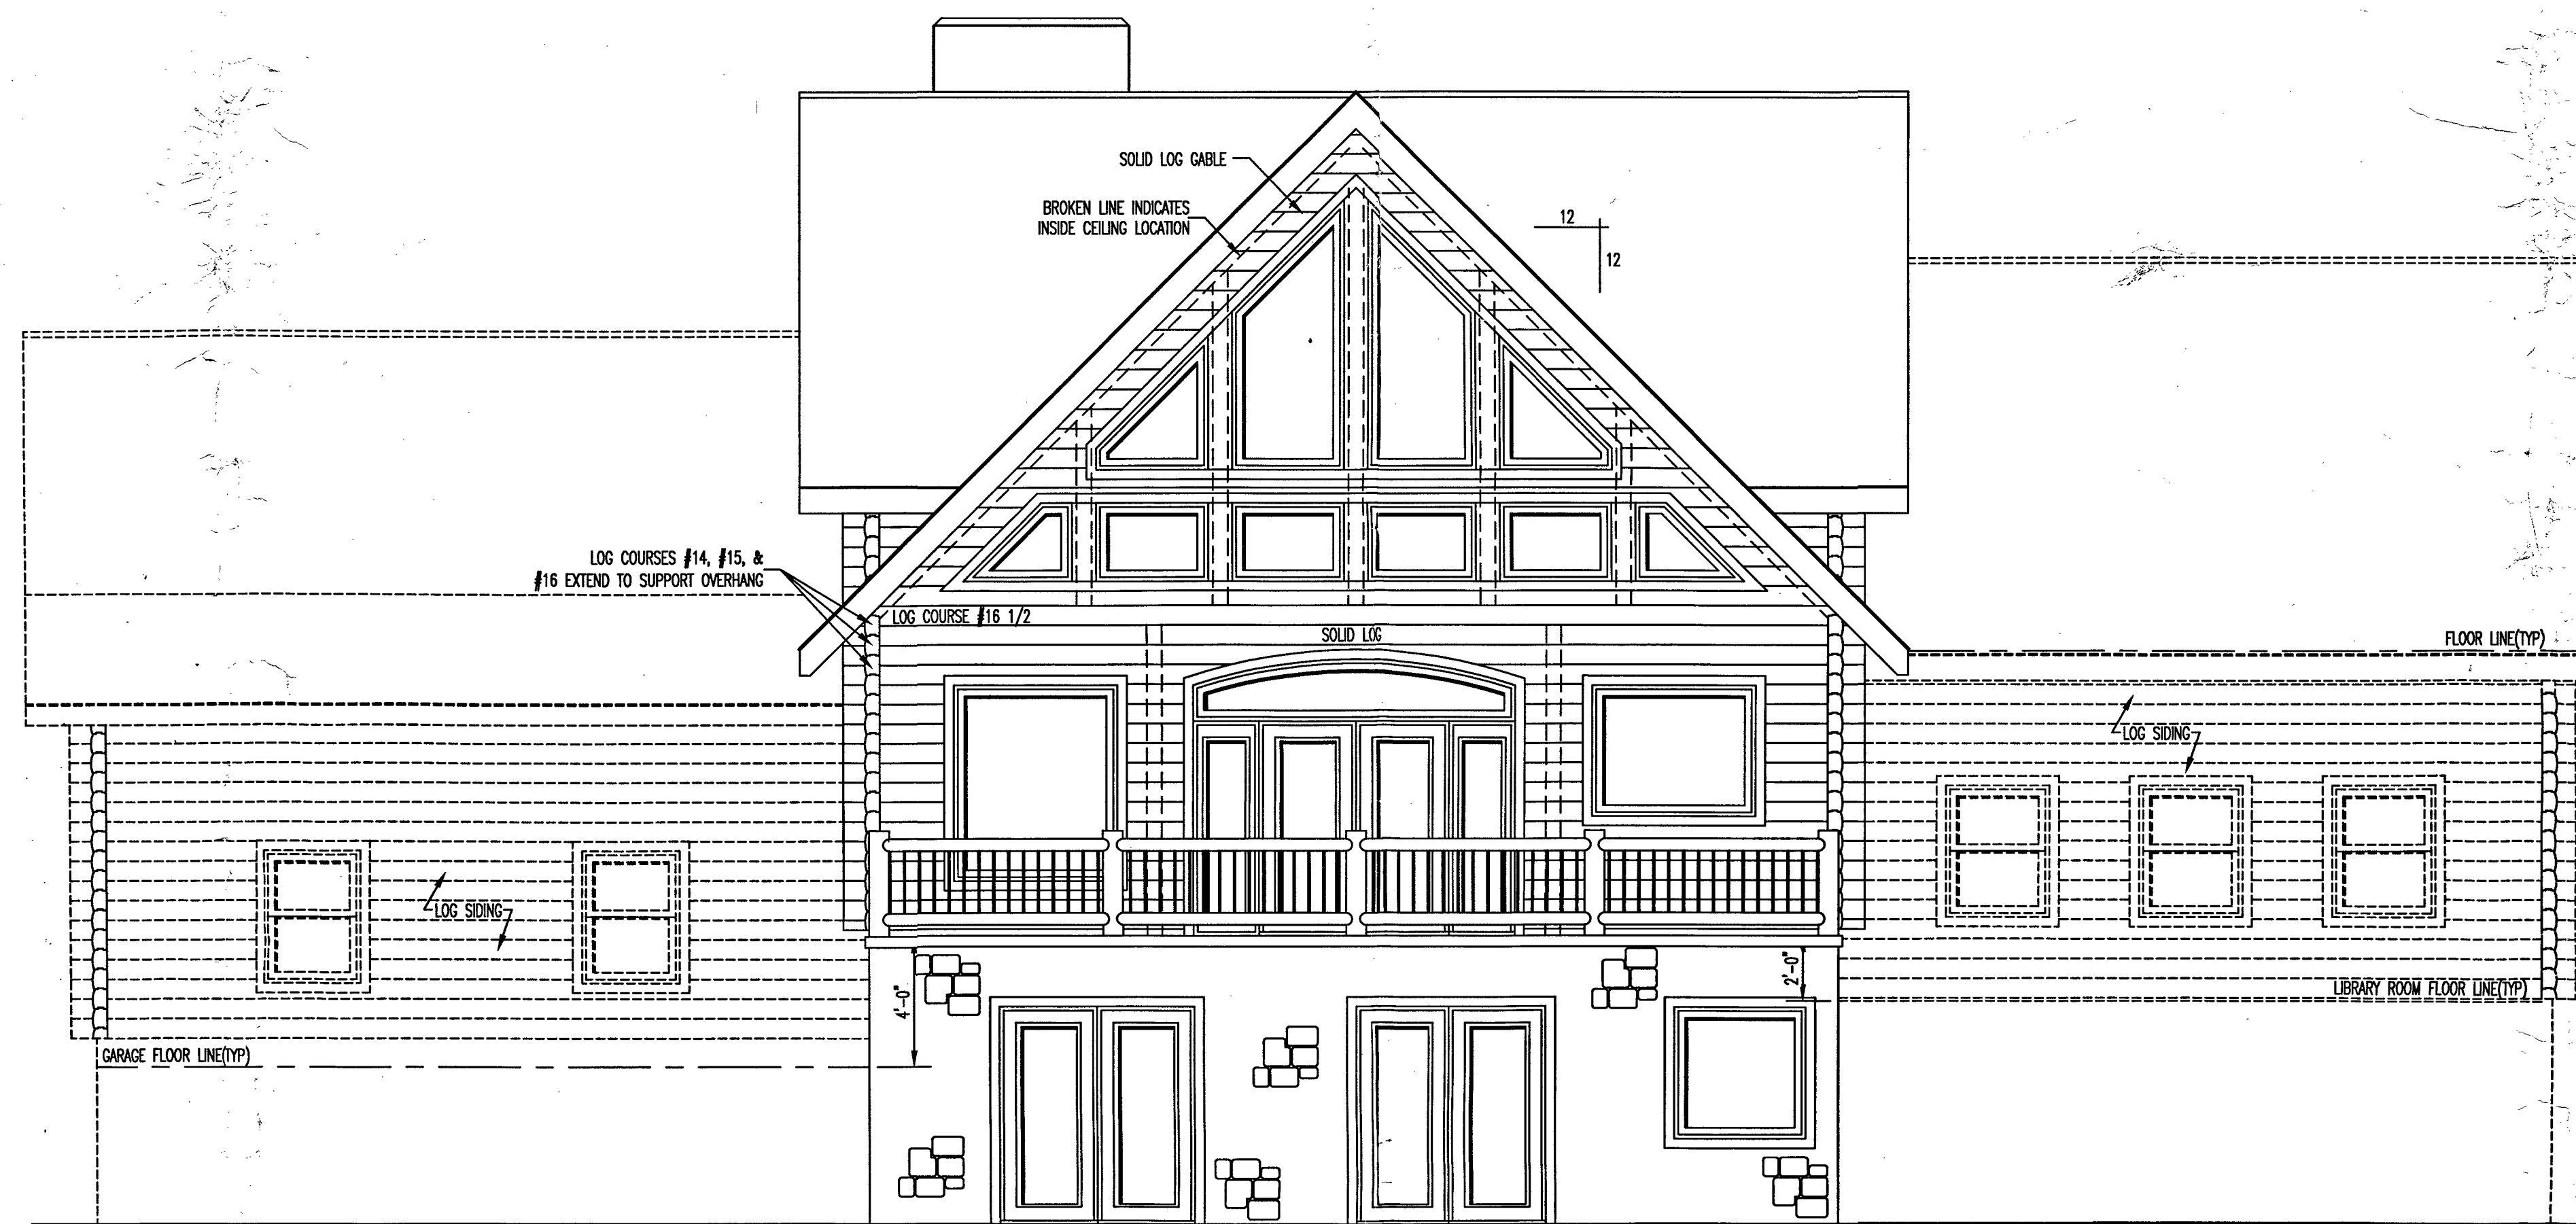

REAR ELEVATION

ELEVATION GENERAL NOTES

- <b>GENERAL SPECIFICATIONS</b> : SEE COVERSHEET.	- <b>PIER SIZE</b> : SPECIFICATIONS FOR SIZE OF PIERS & PIER PADS, SONOTUBES ECT., IS TO BE DETERMINED BY OTHERS IN RELATION TO LOCAL CODES AND SOIL CONDITIONS. PROVIDED BY OTHERS.
- <b>DETAILS</b> : REFER TO APPLICABLE DETAILS FOR ELEVATION INFORMATION	- <b>LOG SIDING SKIRT BOARD</b> : LOG SIDING SKIRT BOARD IS NOT PROVIDED BELOW PORCHES & DECKS. 2 ROWS OF LOG SIDING SKIRT BOARD PROVIDED FOR 6x8 & 8x8 LOG PROFILES WITH BUTT & PASS CORNERS. FLASHING PROVIDED (IN LIEU OF LOG SIDING SKIRT BOARD) FOR SWEDISH COPE AND ALL LOG PROFILES WITH DOVETAIL & SADDLE NOTCH CORNERS.
- <b>DASHED DOOR AND WINDOWS</b> : DOORS AND/OR WINDOWS SHOWN DASHED ARE PROVIDED BY OTHERS.	- <b>MATERIALS INCLUDED</b> : ALL DETAILS PERTAINING TO MATERIAL NOT SUPPLIED BY CLC MUST BE VERIFIED PRIOR TO ACTUAL CONSTRUCTION. SEE APPROPRIATE QUOTE AND ALL APPLICABLE CHANGE ORDERS FOR MATERIALS TO BE SUPPLIED BY CLC.
- <b>GARAGE NOTE</b> : LOG SIDING COURSE #15 AT THE GARAGE IS AT THE SAME ELEVATION AS LOG COURSE #14 AT THE MAIN HOUSE.	
- <b>SHINGLE NOTE</b> : ADHERE TO MANUFACTURERS INSTRUCTIONS TO APPLY SHINGLES TO A ROOF WITH LESS THAN 4/12 PITCH	
- <b>OVERHANGS</b> : ALL OVERHANGS ARE 2'-0" UNLESS NOTED OTHERWISE (SEE ROOF FRAMING PLAN)	
- <b>VERIFY GRADE ON SITE</b> : STEPS & POSTS TO GRADE BY OTHERS.	

COPYRIGHT NOTICE © Copyright 2009 by Country Log Cabins

**DO NOT SCALE DRAWING** - CONTRACTOR TO VERIFY ALL DIMENSIONS IN FIELD

\*At Country Log Cabins, we are dedicated to the highest standard of excellence for our customers. As part of the Country Log Cabins organization, I am proud to have worked on the plans for your home. Should we fail to meet your expectations, please notify your Log Home Representative as your satisfaction is our highest priority. We look forward to helping you make your log home dream a reality!  
 Drawn by *Jan Krasner*

RESIDENCE FOR:  
**BOBBY BARY**

PLAN NAME:  
**FRONT AND REAR ELEVATIONS**

PRELIMINARY DATES: 8/12/09	FINAL PRELIM. DATES: _____	FINAL DATES: 9/1/09
DRAWN BY: KH/SR	DRAWN BY: _____	DRAWN BY: JJK
FINAL REV. DATES: _____	MODEL: CUSTOM	SCALE: 1/4" = 1'-0"
DRAWN BY: _____	SALES REP. / DEALER: KEVIN FOWLER	PROJ. NO. BARBOBO-09A-631
		DWG. NO. CLC-350-2
		SHEET NO. 1 OF 12