




# FIRST FLOOR

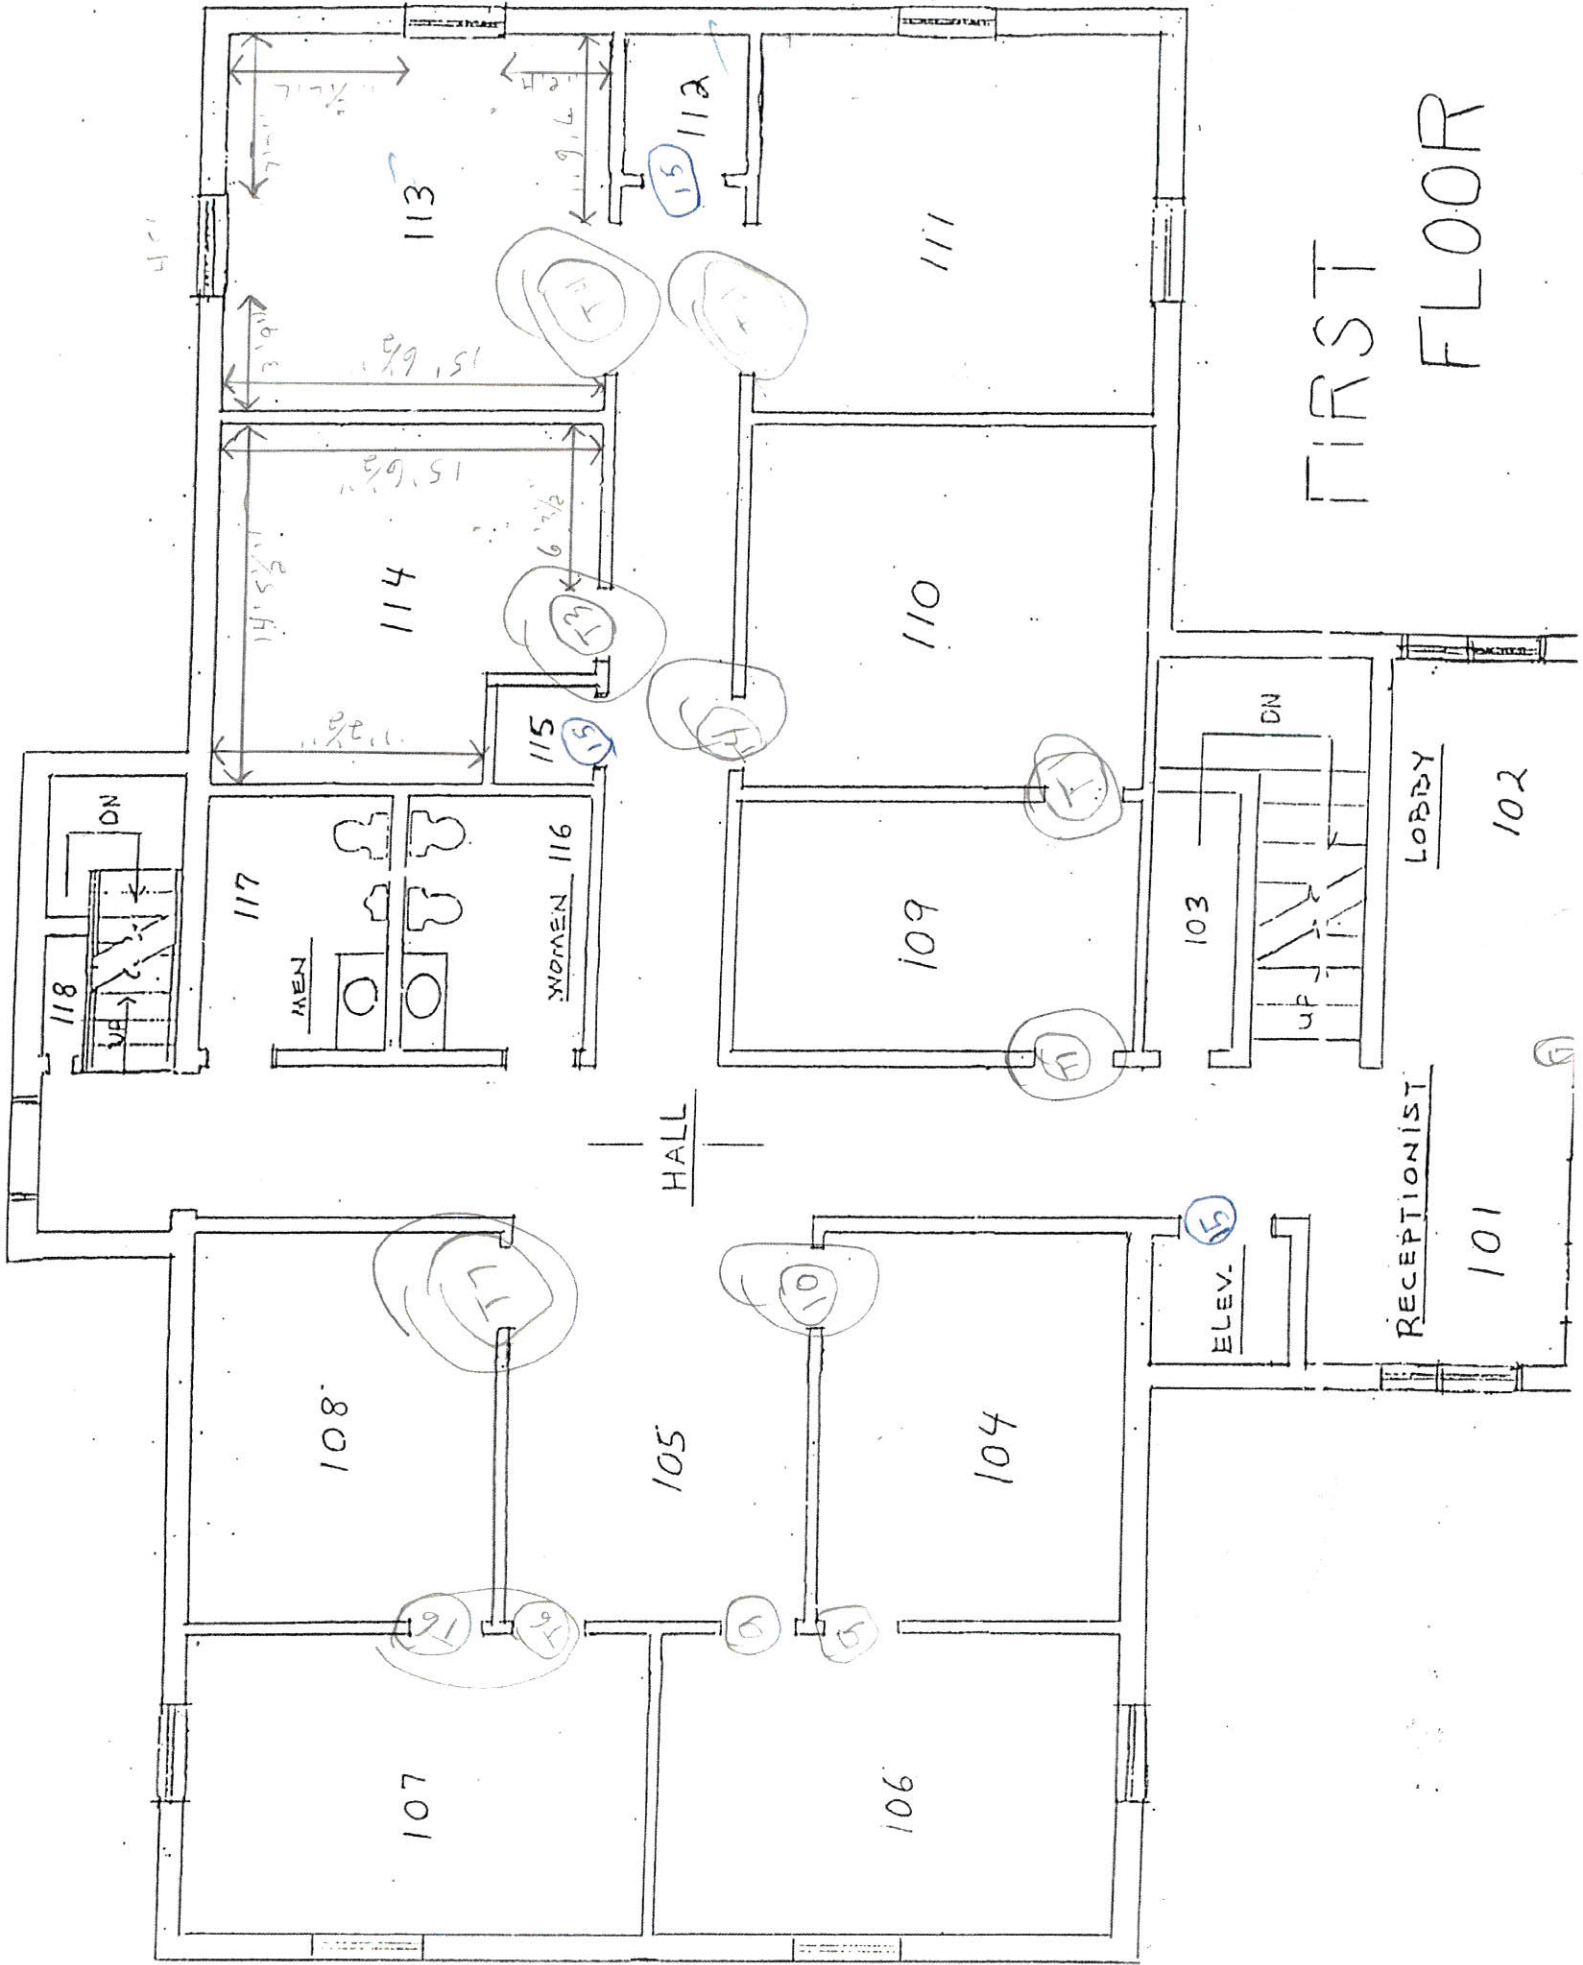


SECOND FLOOR

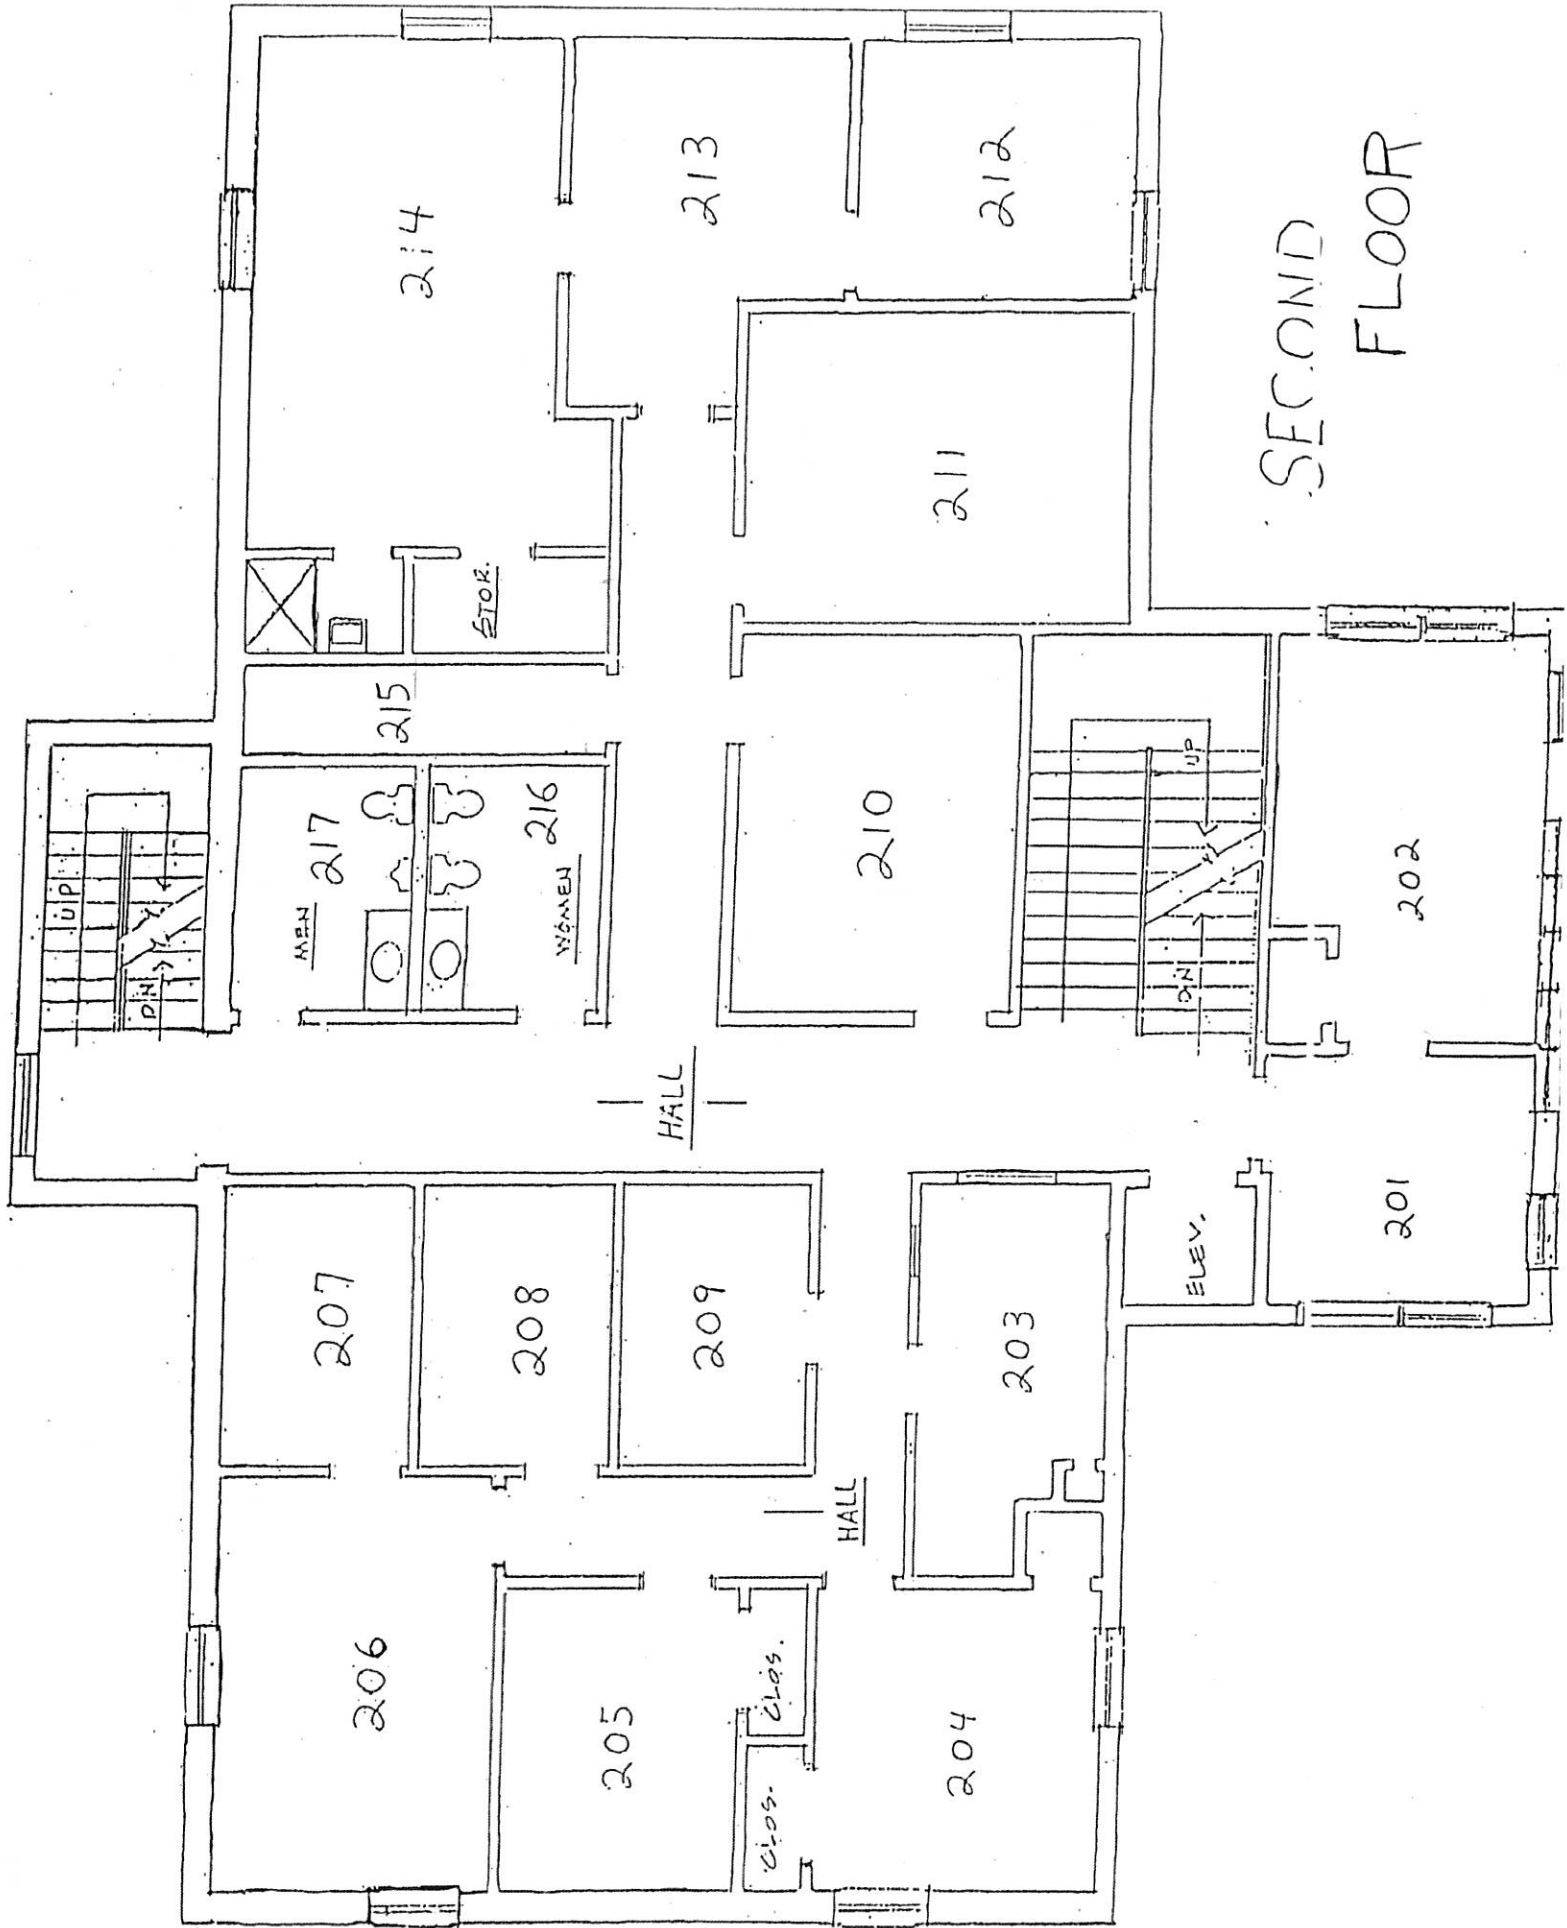

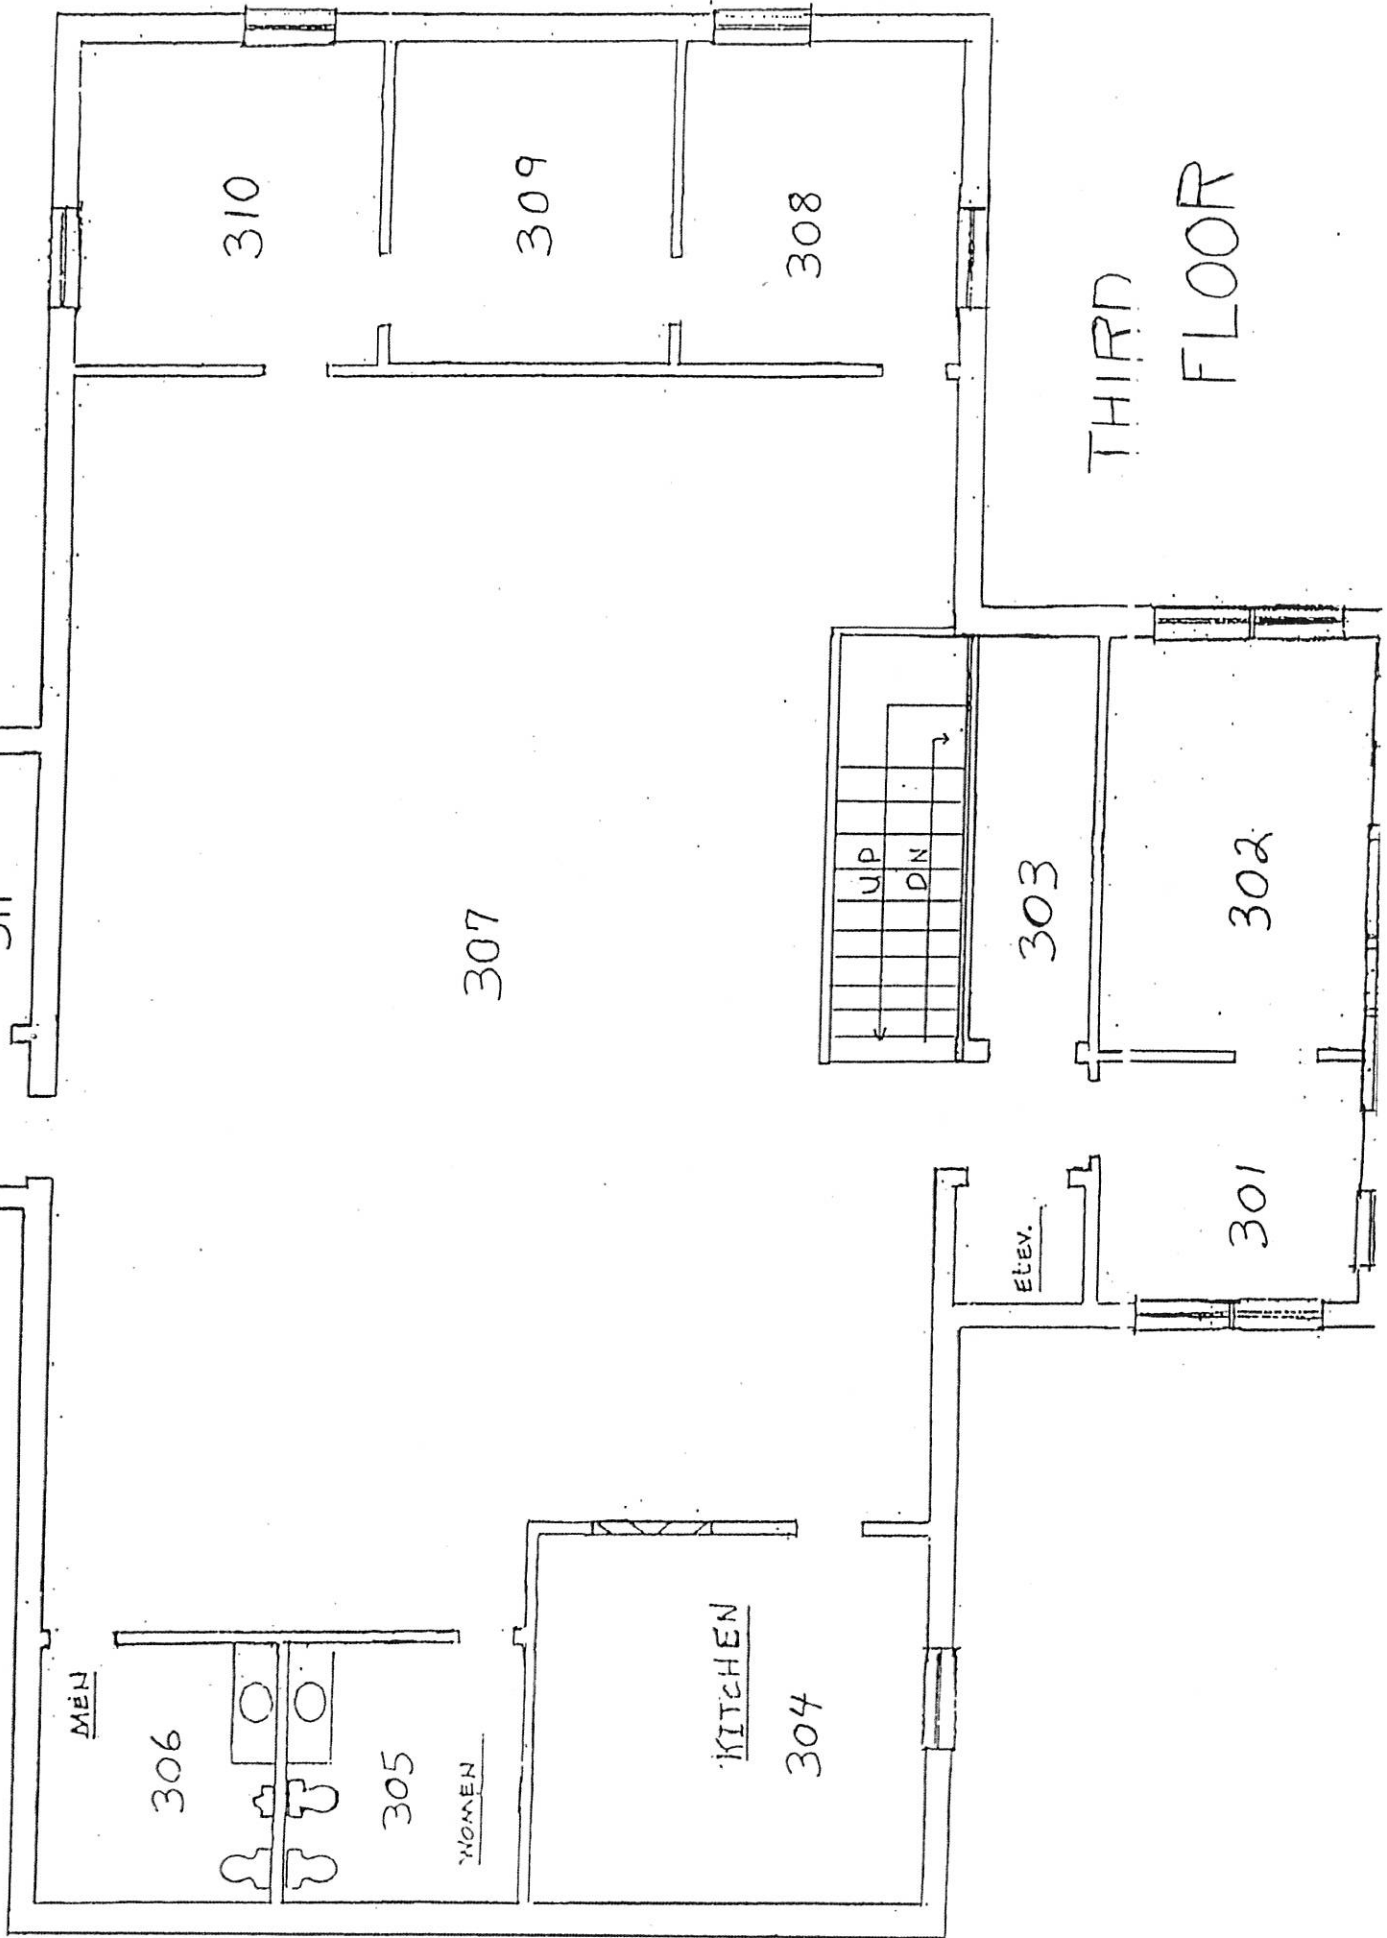

THIRD FLOOR

H.O.

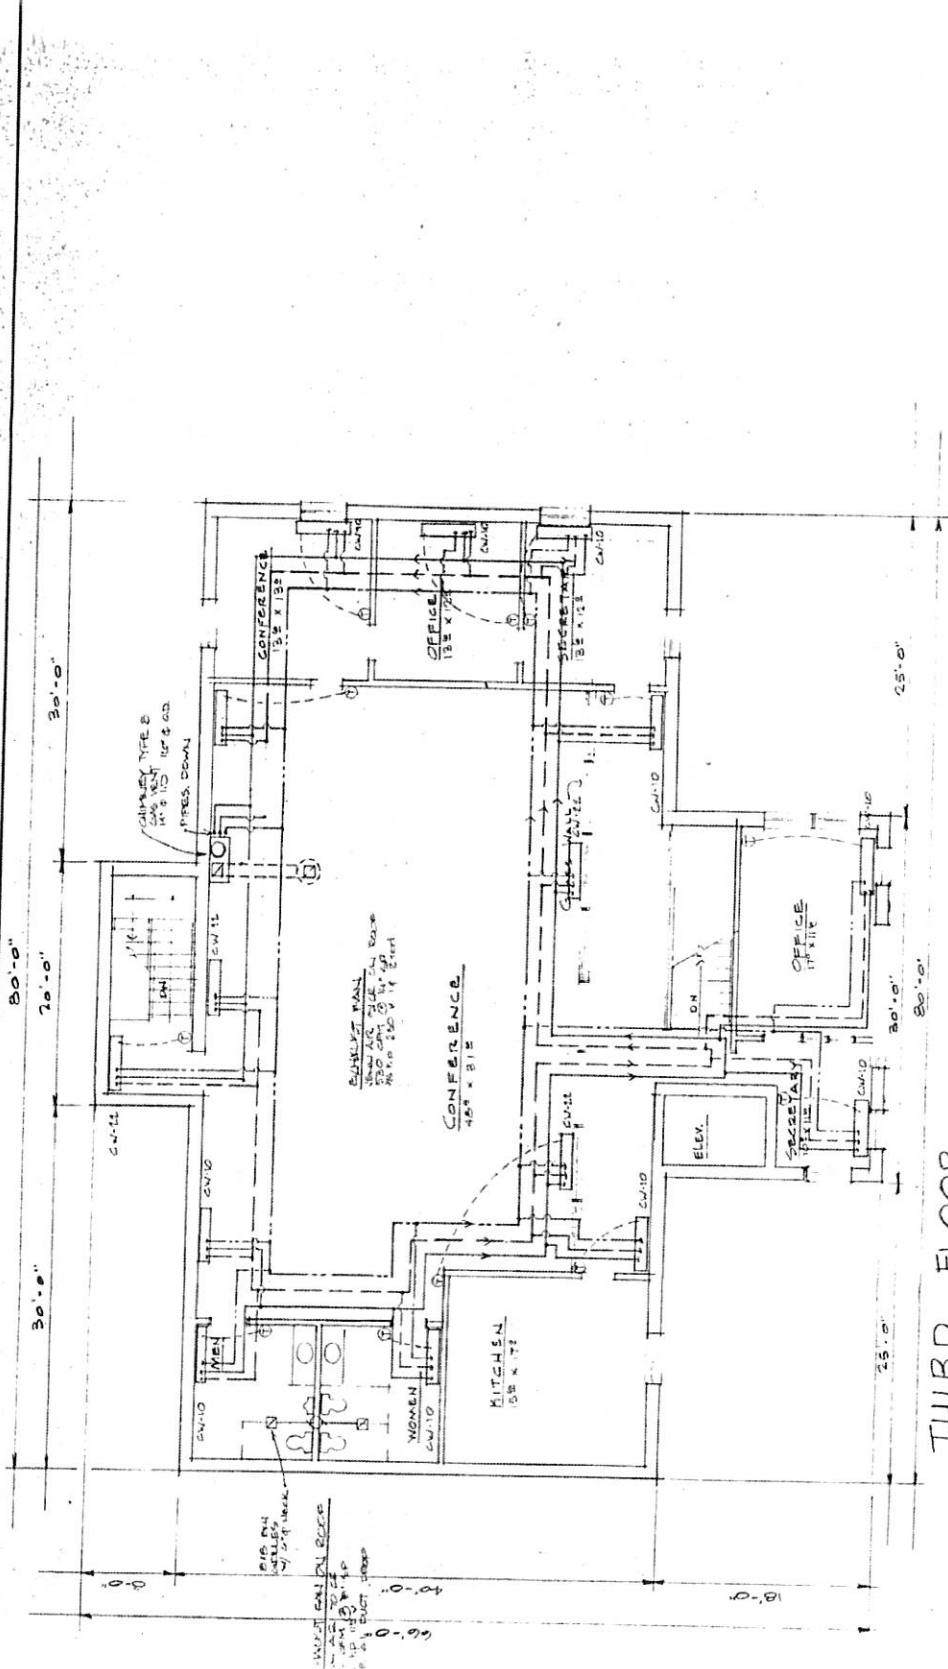

THIRD FLOOR

SCALE: 1/8" = 1'-0"