

# Pasquotank-Perquimans-Camden-Chowan District Health Department

REFERENCE NUMBER: 11471 Conventional IMPROVEMENT PERMIT	DATE: 04/10/95	PARCEL IDENTIFIER: 6992-00-56-6105	COUNTY: CHOWAN
--	-------------------	---------------------------------------	-------------------

REQUESTER: HOLLOWELL, JOHN R. RT 1 BOX 110 TYNER, NC 27980 221-8346	OWNER: HOLLOWELL, JOHN R. tele # 482-6003 RT 1 BOX 110 TYNER, NC 27980 221-8346
---	---

TELEPHONE: \_\_\_\_\_  
 LOCATION/DIRECTIONS: \_\_\_\_\_

EASON ROAD

32 N. TAKE RYLAND RD-RT PROPERTY ON CORNER OF RYLAND AND ~~XXXXXXXXXXXX~~


FEE: 50.00 Bill 11835	WATER: PUBLIC	SEWER: PRIVATE	REMARKS:
-----------------------------	------------------	-------------------	----------

**PERMIT SHALL BE VALID FOR 60 MONTHS FROM DATE OF ISSUE.**

# Bedrms	2	Disposal	0	# People	2	Type Bld	R
Size Tank	1000	Line Len	50	# lines	3	Width Bot	3

~~XXXXXXXXXXXXXXXXXXXX~~ \* INSTALL SEPTIC SYSTEM ON HIGH AREA OF LOT IN FRONT YARD AS SHOWN ON PERMIT TO TAKE ADVANTAGE OF BETTER SOIL AND DRAINAGE!

**PERMIT IS SUBJECT TO REVOCATION IF SITE PLANS OR THE INTENDED USE CHANGES.**

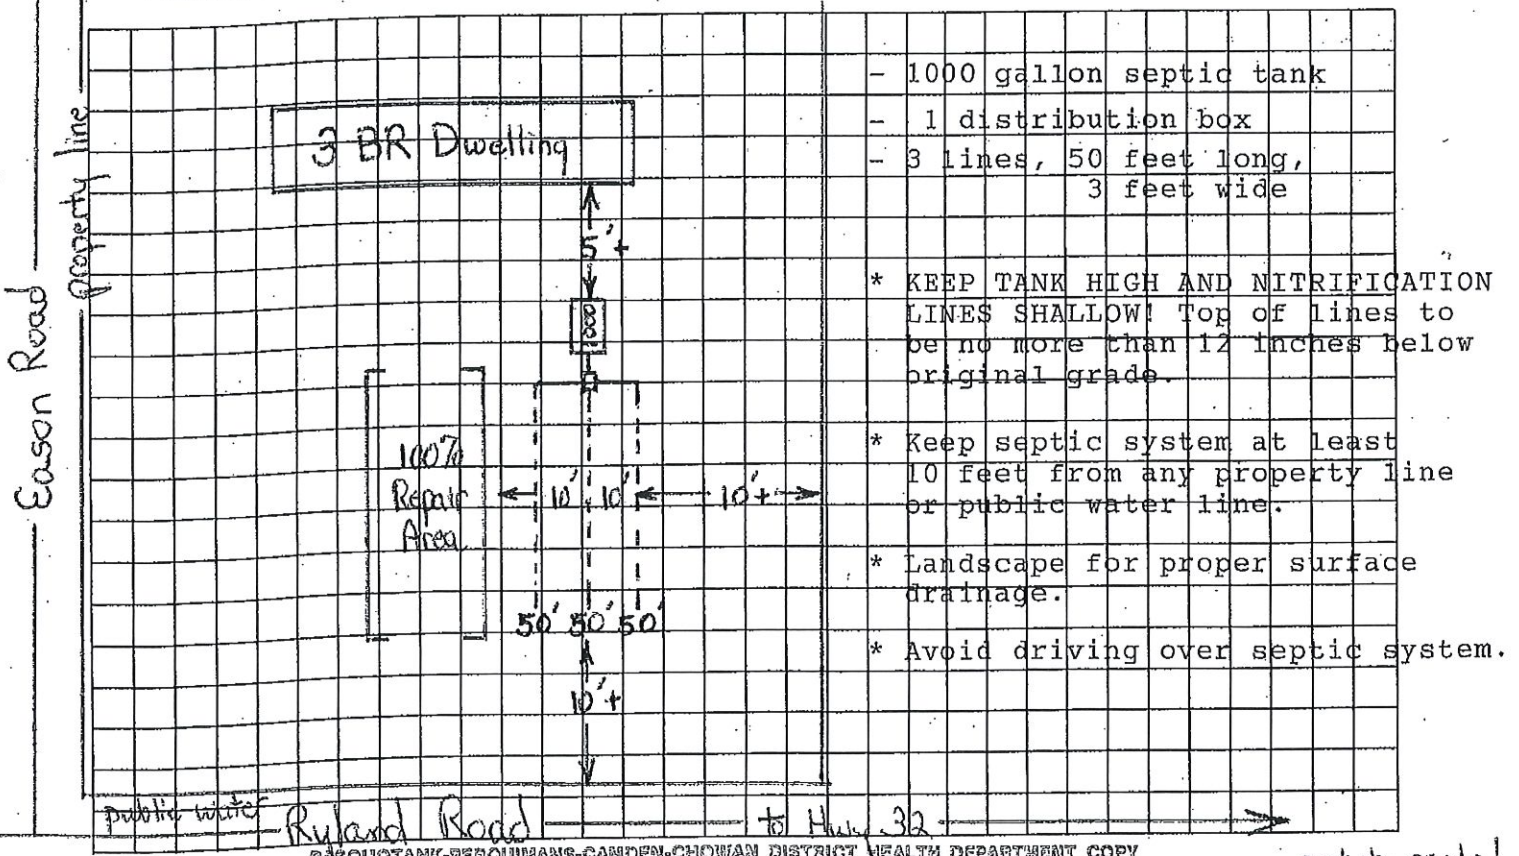

PASQUOTANK-PERQUIMANS-CAMDEN-CHOWAN DISTRICT HEALTH DEPARTMENT COPY not to scale!

Date Issued: 05/17/95 Certificate of Completion Sanitarian: TIM PEOPLES

Date Approved: 6/28/95 *[Signature]* Signature: Timothy S Peoples, RS