
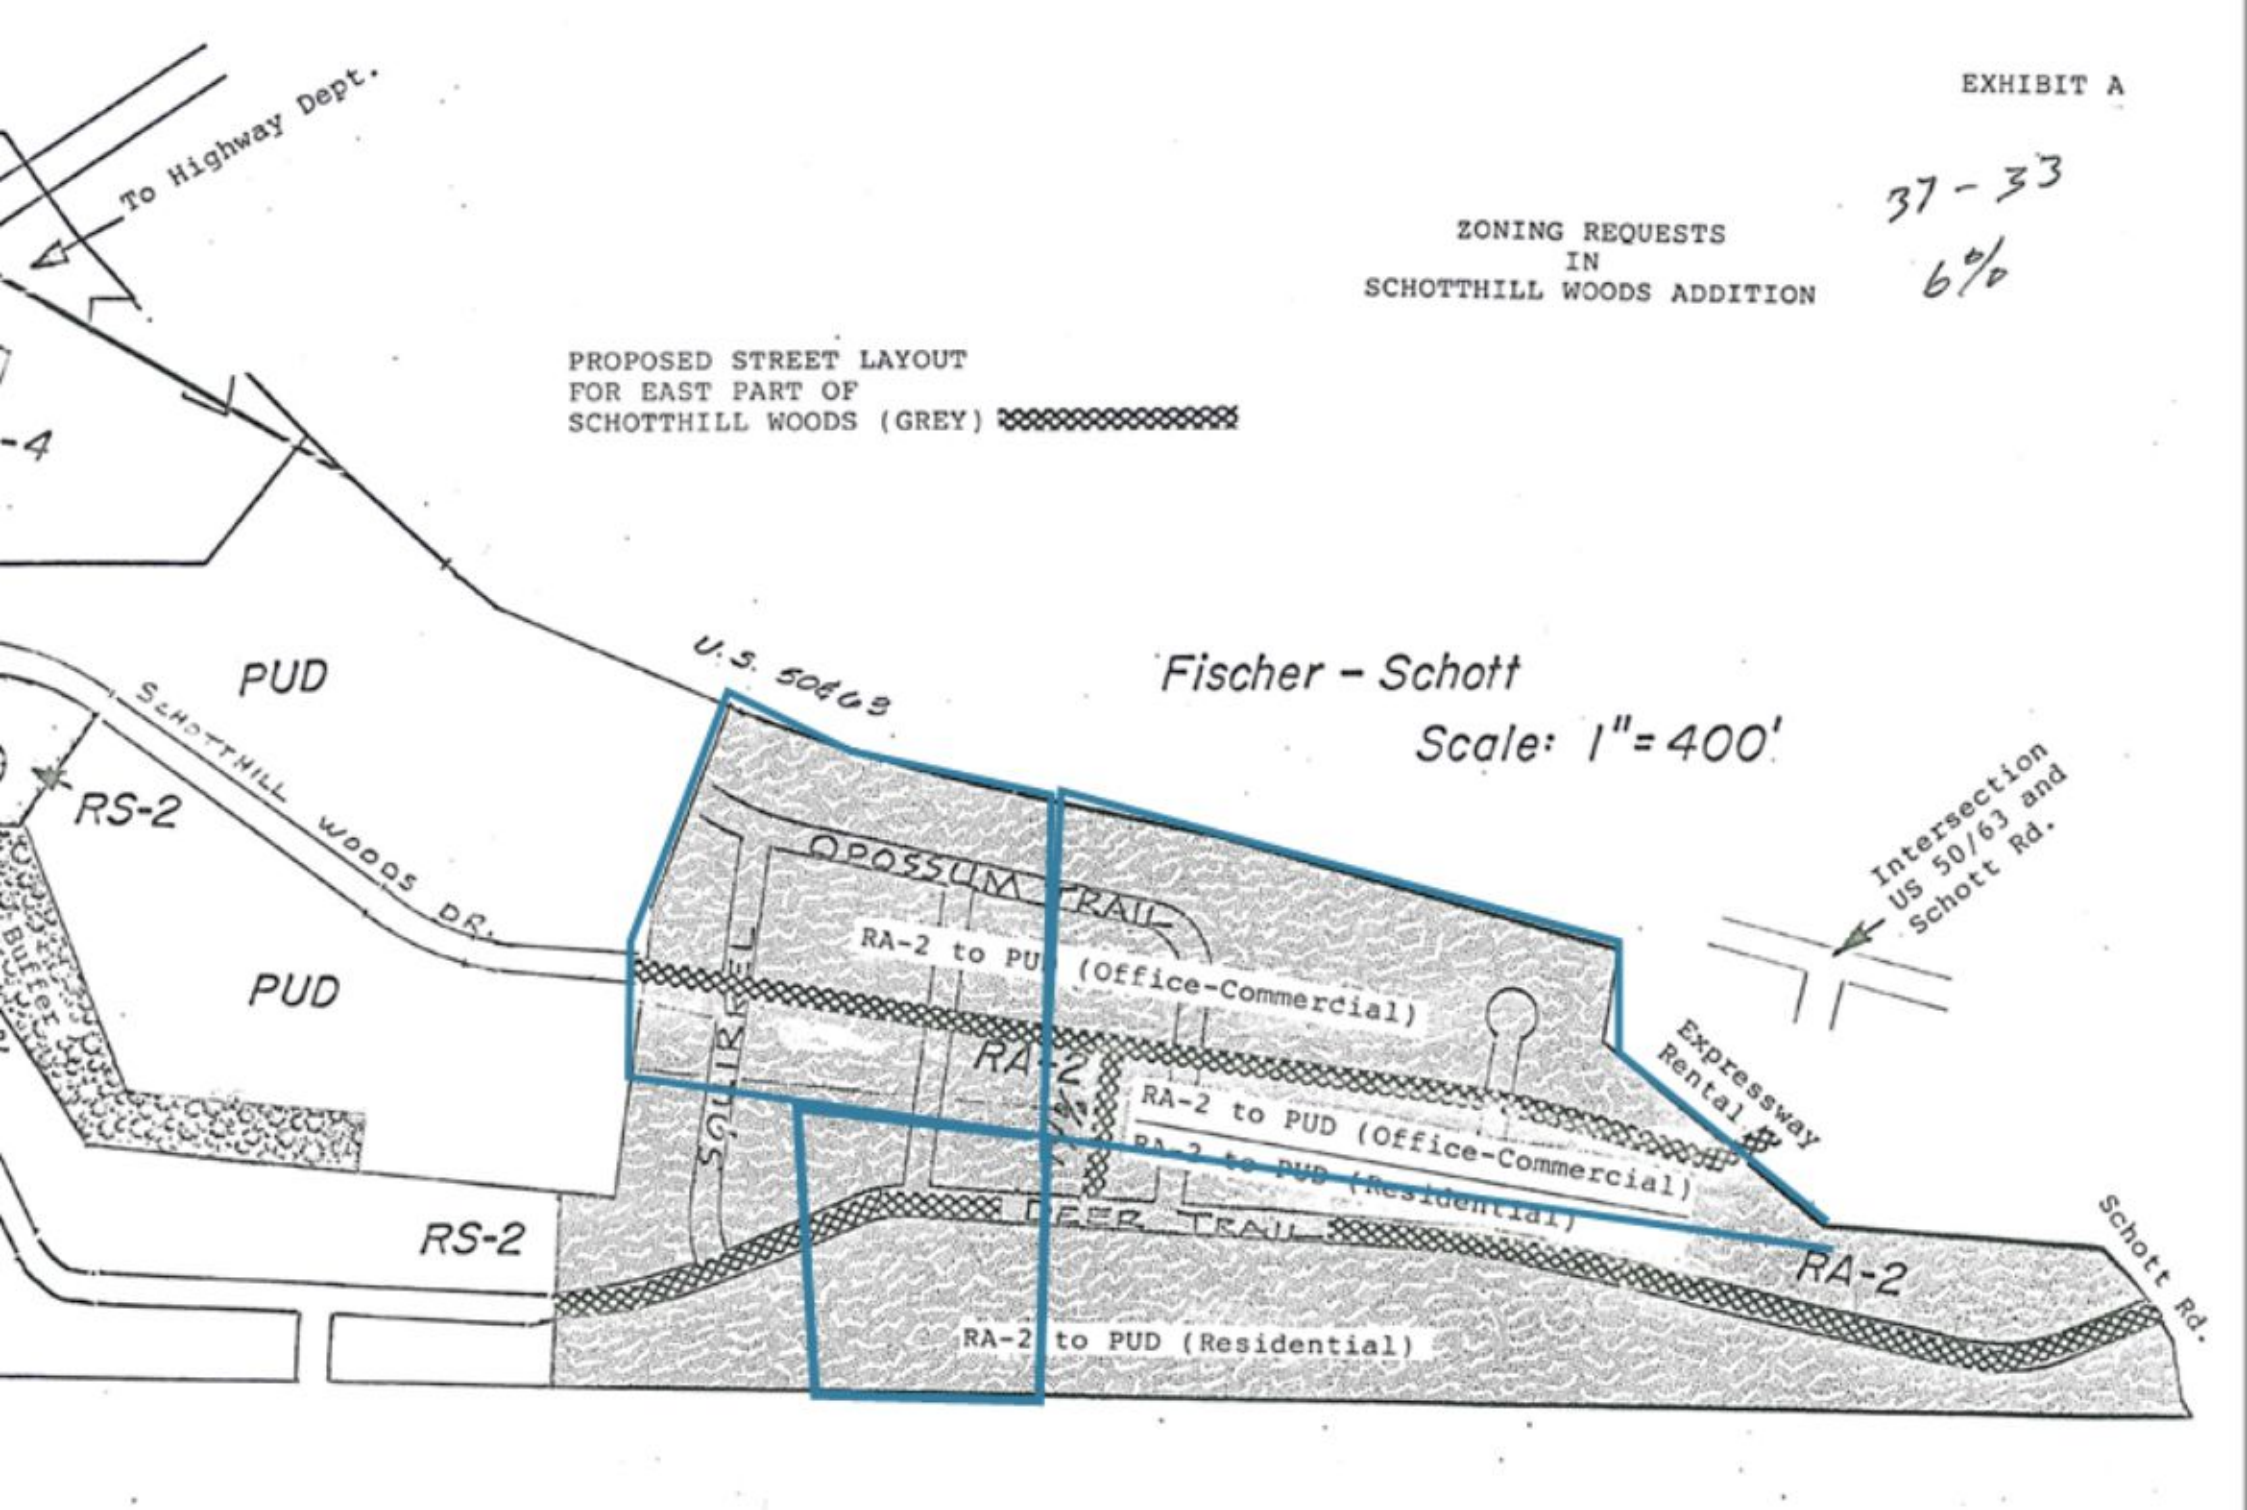


37-33
6/0

ZONING REQUESTS
IN
SCHOTTHILL WOODS ADDITION

PROPOSED STREET LAYOUT
FOR EAST PART OF
SCHOTTHILL WOODS (GREY) 



Fischer - Schott

Scale: 1" = 400'

Intersection
US 50/63 and
Schott Rd.

To Highway Dept.

PUD

U.S. 50/63

RS-2

SCHOTTHILL WOODS DR.

PUD

OPOSSUM TRAIL

RA-2 to PUD (Office-Commercial)

SQUIRREL

RA-2

RA-2 to PUD (Office-Commercial)

RA-2 to PUD (Residential)

RS-2

DEER TRAIL

RA-2

RA-2 to PUD (Residential)

Expressway
Rental

Schott Rd.