
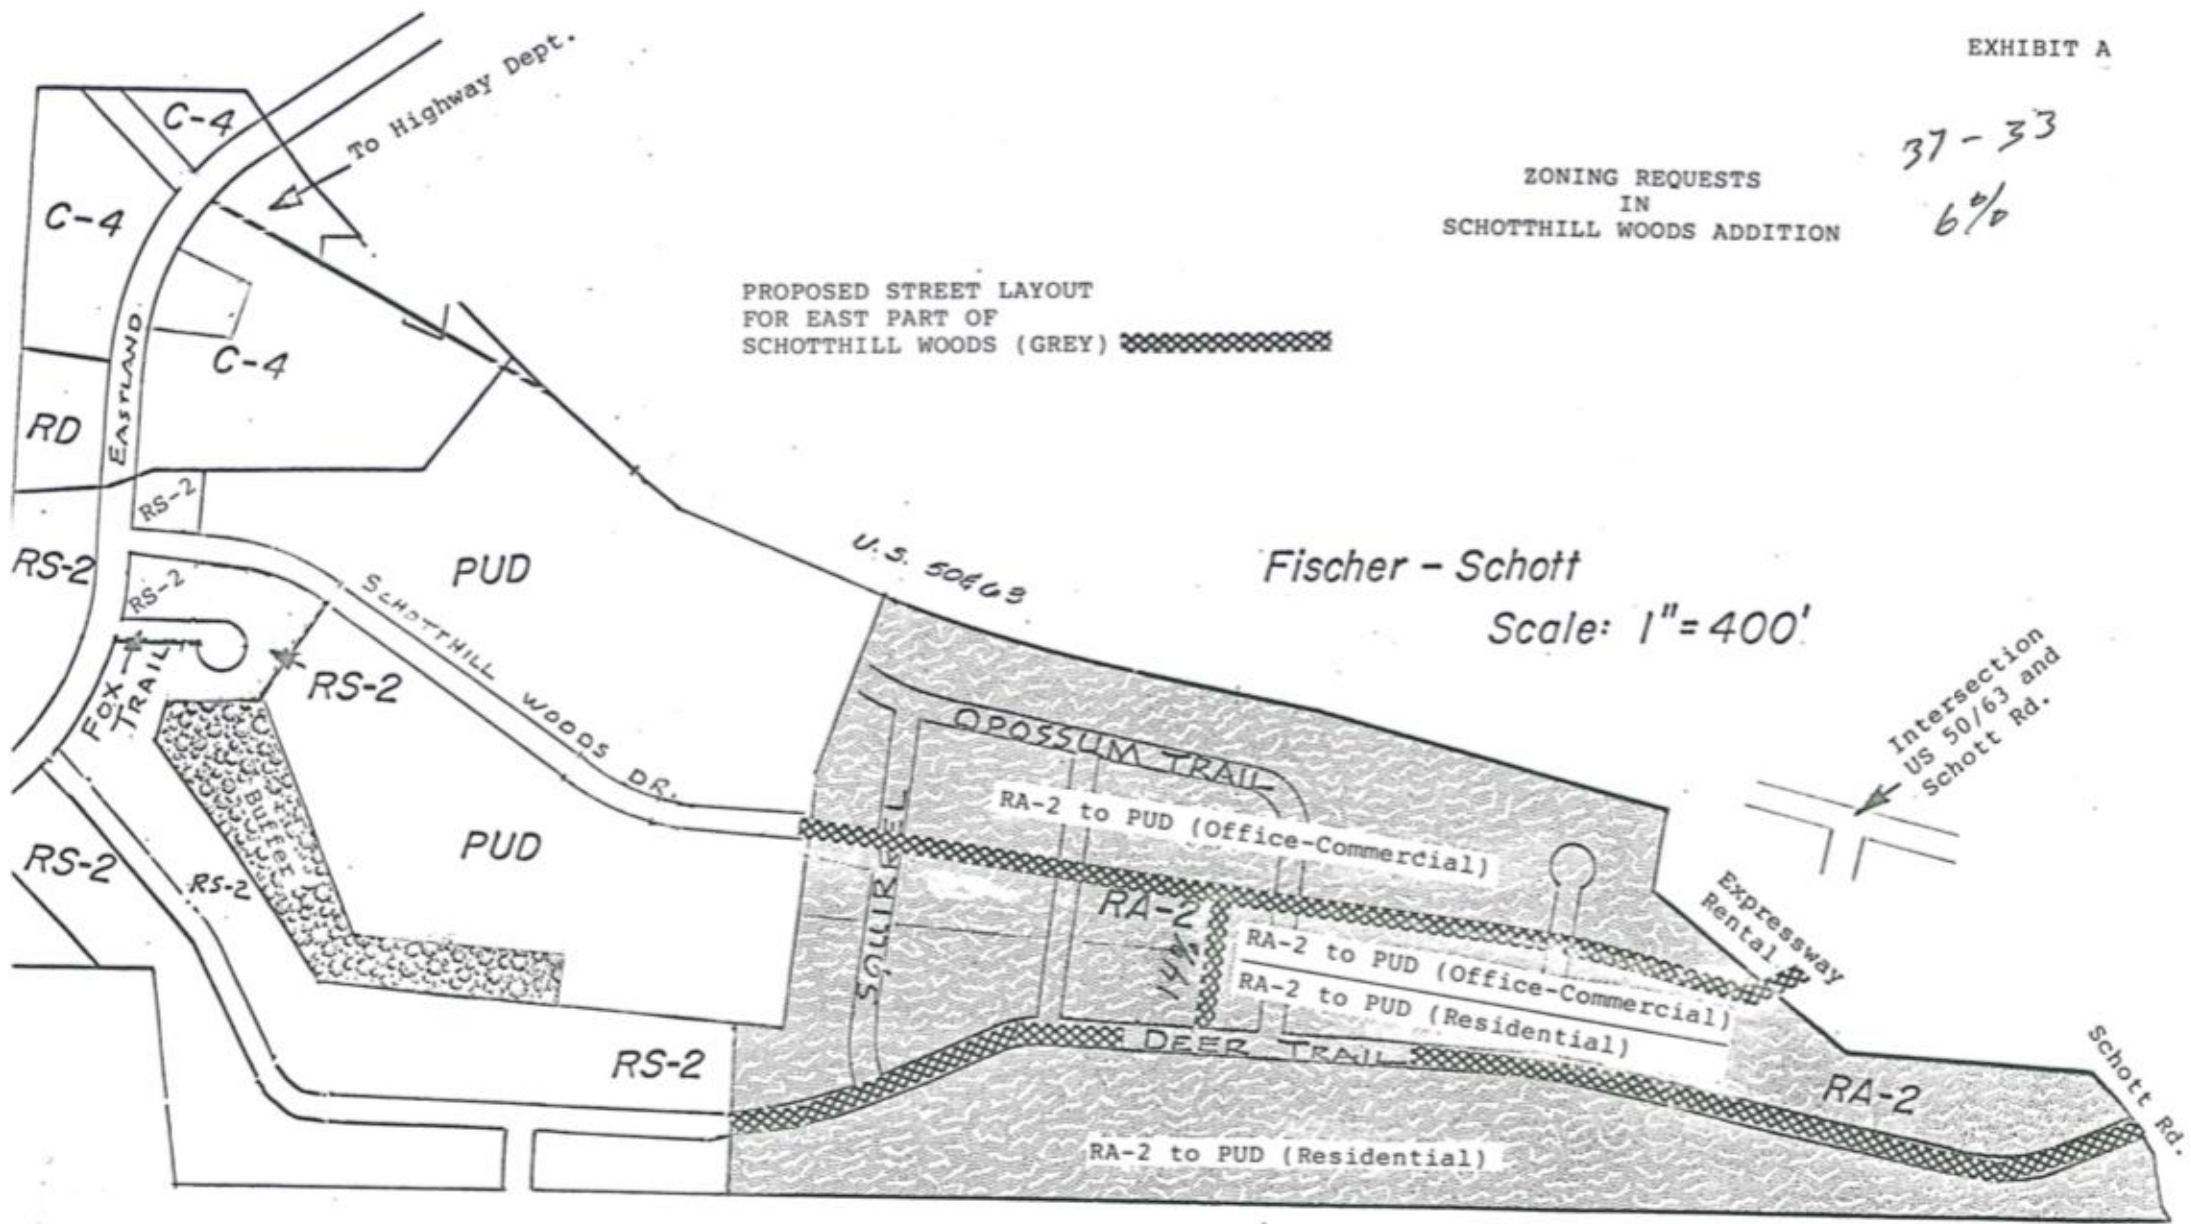


37-33
6/0

ZONING REQUESTS
IN
SCHOTTHILL WOODS ADDITION

PROPOSED STREET LAYOUT
FOR EAST PART OF
SCHOTTHILL WOODS (GREY) 



Fischer - Schott
Scale: 1" = 400'

Intersection
US 50/63 and
Schott Rd.

RA-2 to PUD (Residential)

OPOSSUM TRAIL
RA-2 to PUD (Office-Commercial)

RA-2
RA-2 to PUD (Office-Commercial)
RA-2 to PUD (Residential)

RA-2

RS-2

PUD

RS-2

PUD

C-4

C-4

C-4

RD

RS-2

RS-2

RS-2

RS-2

RS-2

U.S. 50/63

SCHOTTHILL WOODS DR.

SQUIRREL

14/2

DEER TRAILS

Expressway
Rental

Schott Rd.