

**ADJACENT OWNER LIST**

OWNER No.	NAME	DEEDBOOK/PAGE No.
1	DARNELL	2990/172
2	PATTERSON	51/533
3	KINSER	879/825
4	KULSK	882/568
5	HANAFORD	3415/289
6	VAUGHN	141/149
7	DELONG	2028/203
8	DELONG	1205/287
9	MORGAN	15/457
10	CHUANG	1268/108
11	TURNER FAMILY TRUST	




**LEGEND**  
 IPS 1/2" REBAR SET  
 IPF 1/2" REBAR DR AS SHOWN  
 LAND LOT LINE

- XXX LAND LOT NUMBER
- X ADJACENT OWNER
- R/W PUBLIC RIGHT OF WAY
- RIGHT OF WAY MONUMENT
- PROPERTY CORNER

**BOUNDARY LINE TABLE**  
148.06 ACRE TRACT

LINE	BEARING	DISTANCE
L1	S 00°24'00" E	175.00
L2	S 40°21'44" E	174.75
L3	N 80°33'21" E	1187.64
L4	N 00°15'00" W	18.21
L5	N 87°48'40" E	172.25
CURVE RADIUS ARC LENGTH		
C1	274.84	274.84
CHORD LENGTH CHORD BEARING		
C1	274.84	S 27°41'49" E
LINE BEARING DISTANCE		
L6	S 40°21'44" W	488.20
L7	S 43°31'54" W	606.89
L8	N 00°15'00" W	112.83
L9	N 81°22'45" W	272.21
L10	S 80°01'03" W	27.41
L11	N 80°42'45" W	177.17
L12	S 72°18'31" W	26.00
L13	S 72°18'31" W	85.20
L14	S 81°19'31" W	83.80
L15	S 83°58'43" W	86.75
L16	N 80°15'00" W	62.17
L17	N 81°24'42" W	76.11
L18	N 74°27'23" W	63.30
L19	N 80°13'25" W	81.64
L20	N 82°18'24" W	82.05
L21	N 82°20'51" W	93.83
L22	N 82°20'51" W	62.17
L23	N 81°13'17" W	64.04
L24	N 82°18'24" W	76.81
L25	N 82°20'51" W	82.05
L26	N 82°44'14" W	72.88
L27	N 82°18'24" W	81.64
L28	N 82°18'24" W	82.05
L29	N 82°18'24" W	106.51
L30	N 82°21'41" W	109.41
L31	N 82°18'24" W	82.05
L32	N 82°18'24" W	53.83
L33	N 80°43'00" W	53.83
L34	N 82°18'24" W	53.72
L35	N 82°20'51" W	53.20
L36	N 82°18'24" W	53.83
L37	N 82°18'24" W	76.81
L38	N 82°18'24" W	82.05
L61	S 71°12'51" E	189.69

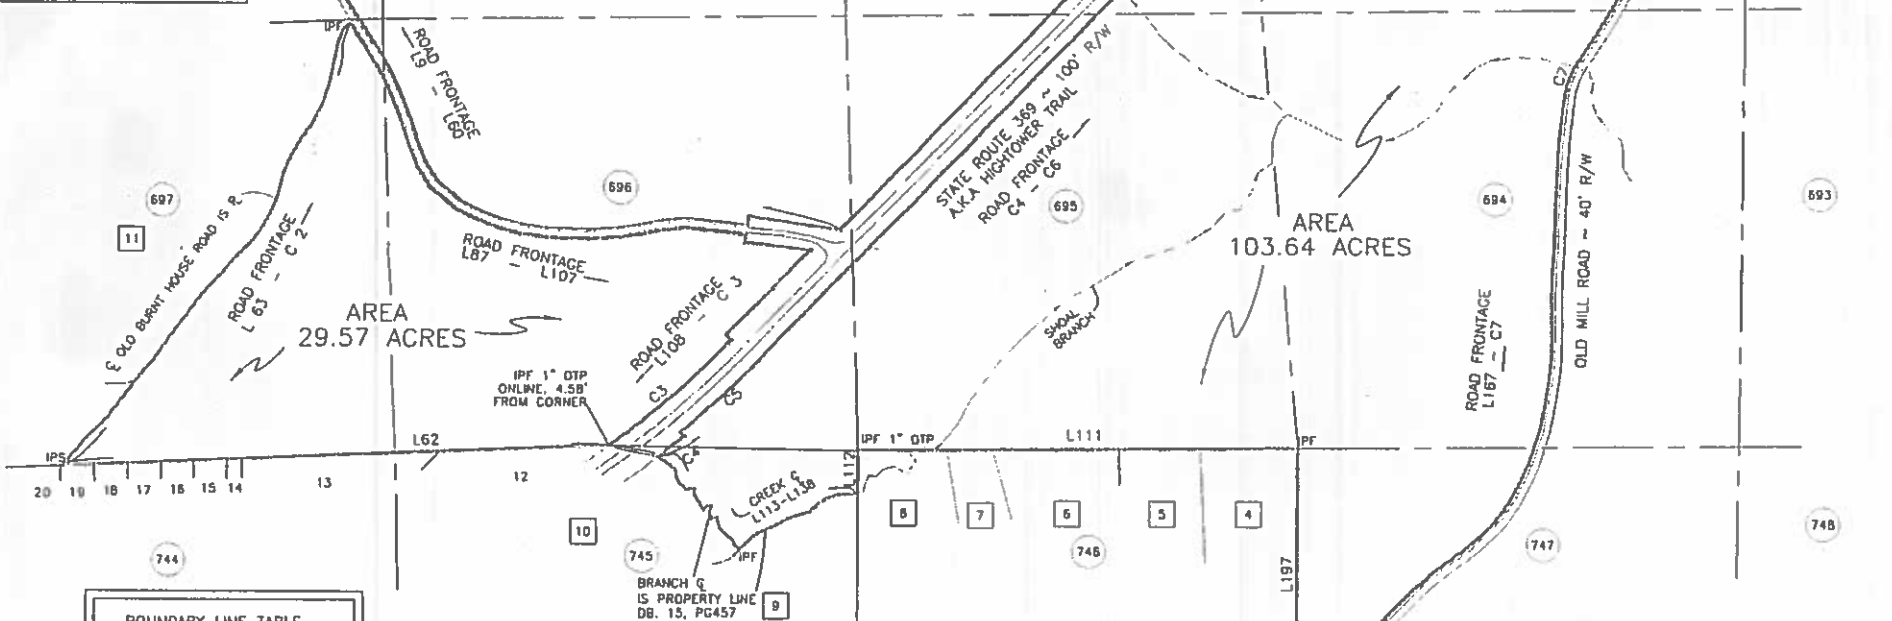

**BOUNDARY LINE TABLE**  
29.57 ACRE TRACT

LINE	BEARING	DISTANCE
L62	S 07°27'40" W	184.48
L63	N 30°35'11" E	172.06
L64	N 10°10'42" E	62.23
L65	N 30°30'10" E	88.85
L66	N 30°37'10" E	89.88
L67	N 30°37'10" E	89.88
