


B ROOF PLAN
1/8"=0"

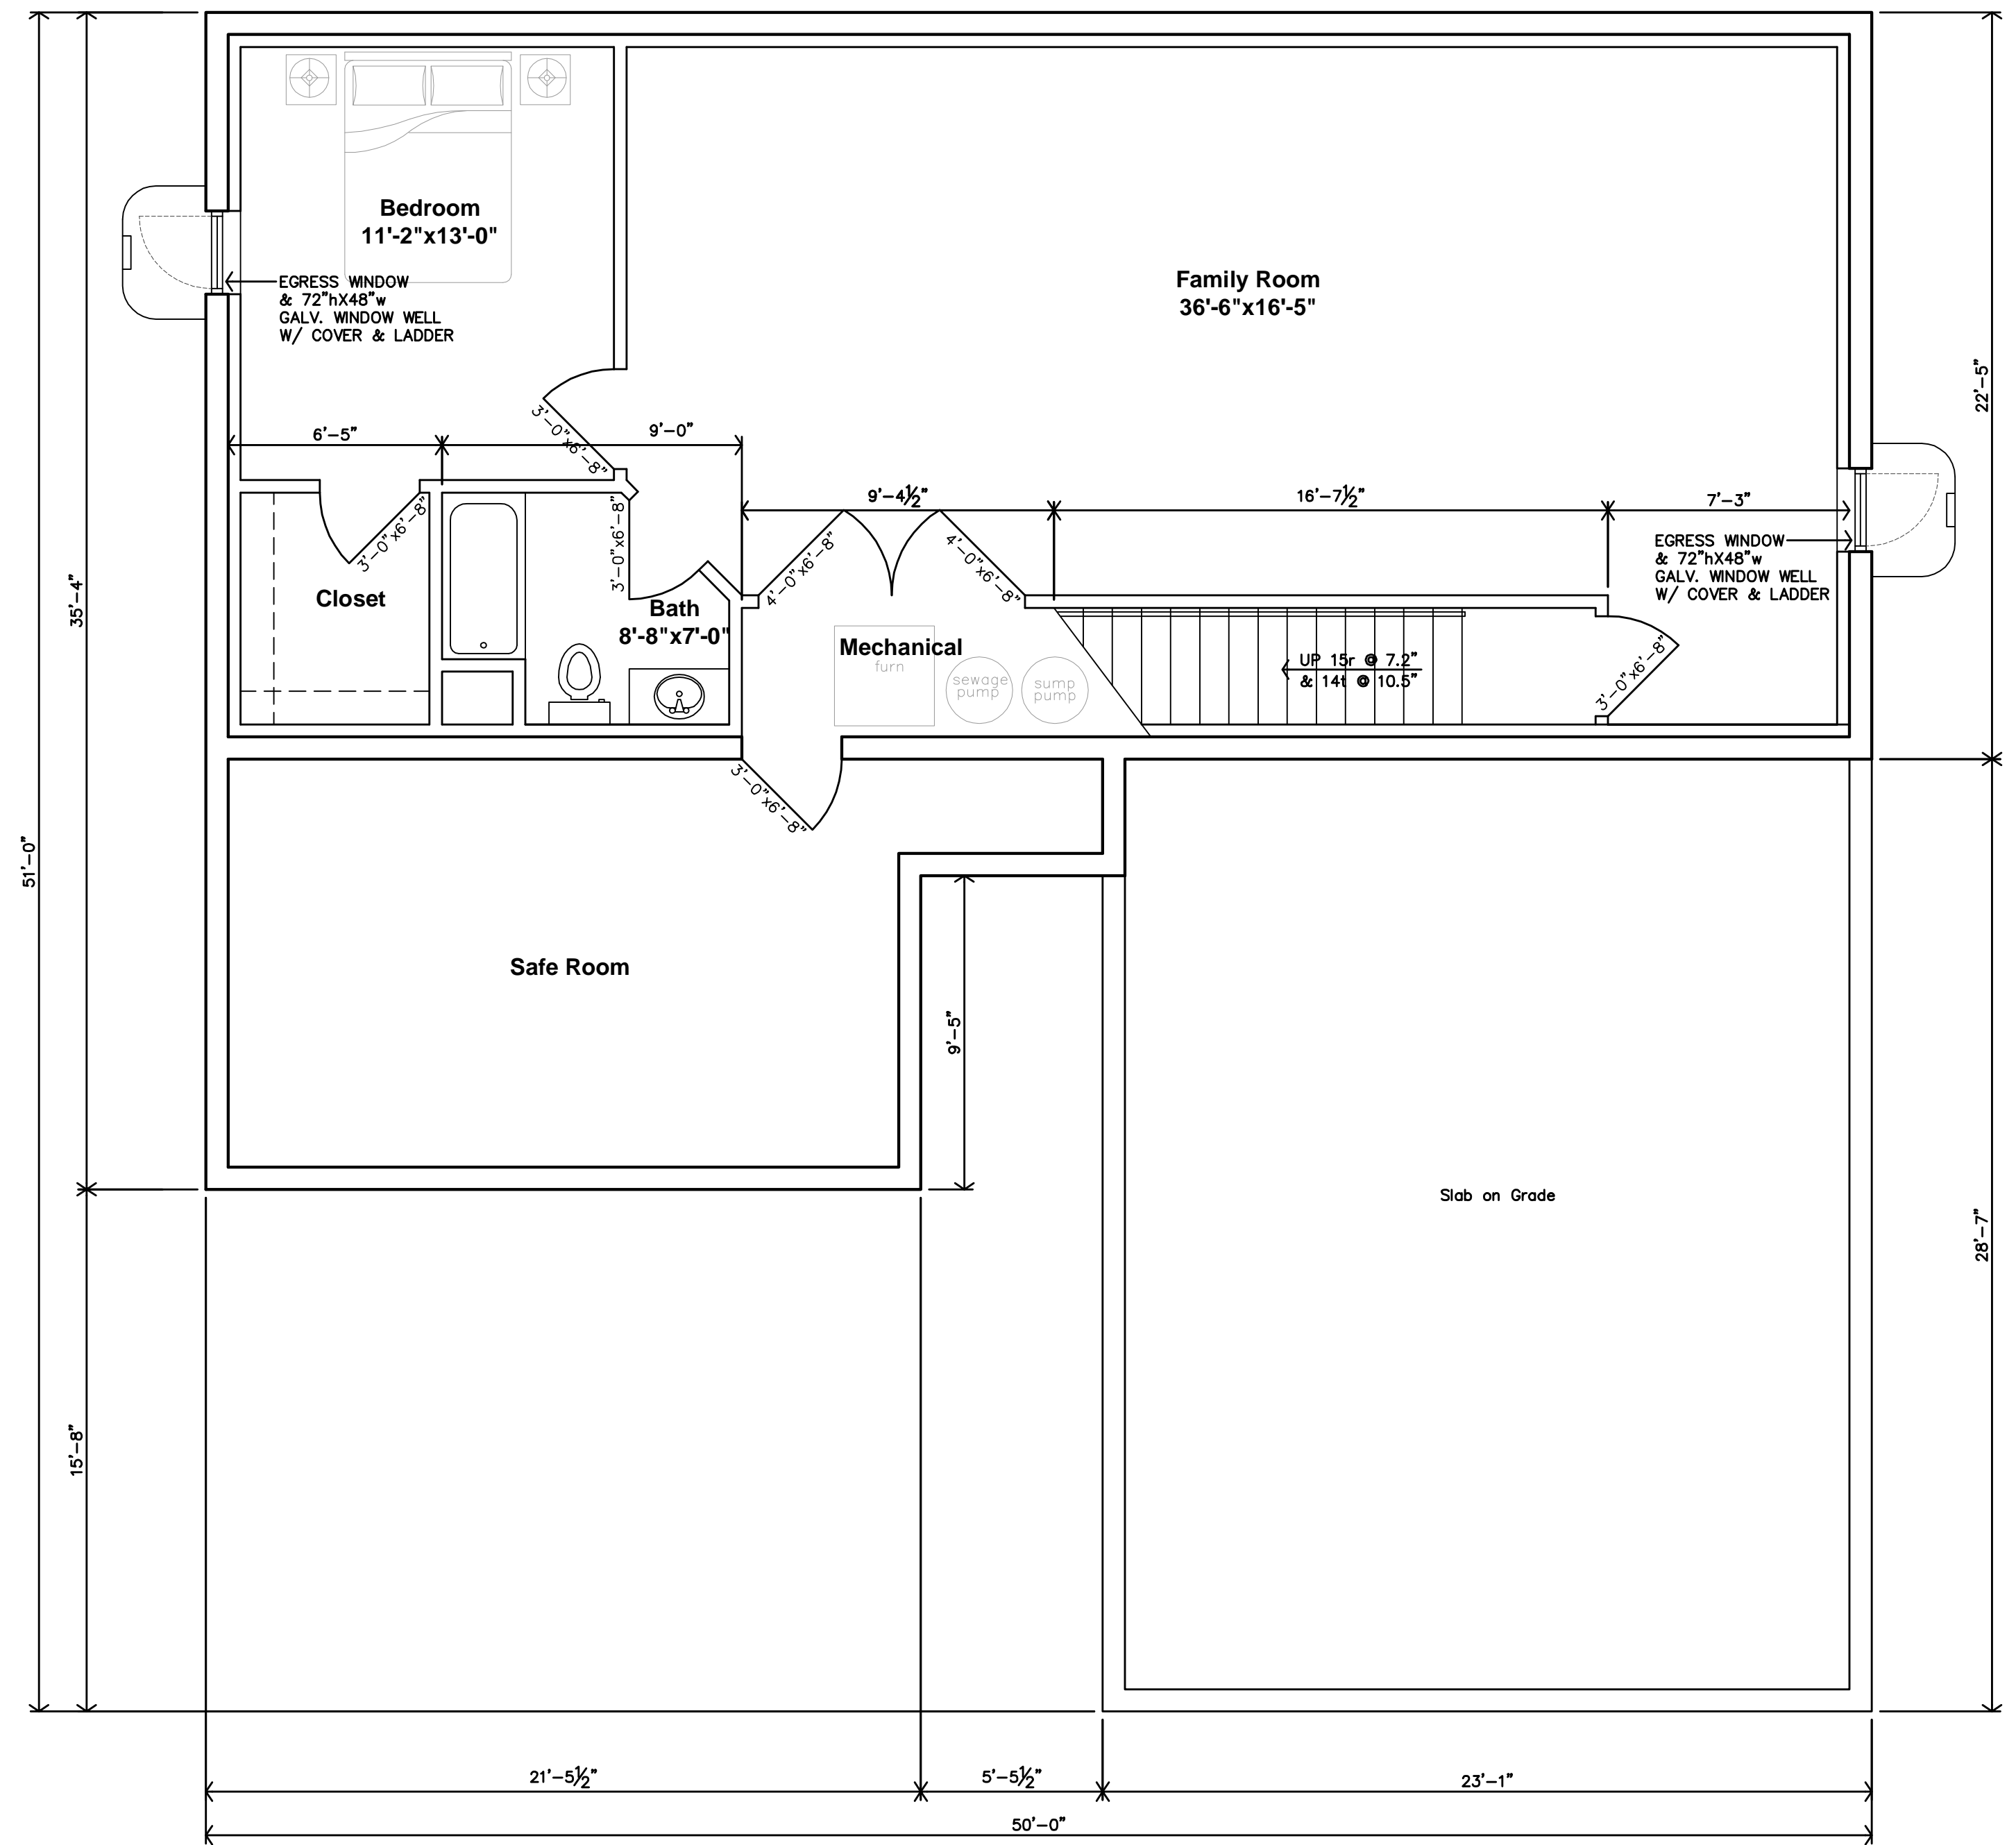

A BASEMENT FLOOR PLAN
1/4"=1'-0"

**PRELIMINARY
DRAWING**
NOT FOR
CONSTRUCTION

REVISED: 7-25-2011
DATE: 5-5-2011
JOB: 10-2398
SHEET:

A2

BRIAN ROSE RESIDENCE
NEW HOUSE
SALINA,
KANSAS

JONES GILLAM RENZ
Architects Planners Designers
730 N. Ninth, P.O. Box 2928, Salina, KS 67402
(785) 827-0366 - (785) 827-0392 Fax
jgr@jgarchitects.com