


PROPORTIONED LOCATION
 NE 1/16 CORNER
 SECTION 33

11.62 ACRES

2-2-19

PROPORTIONED LOCATION
 NE 1/16 CORNER
 SECTION 33

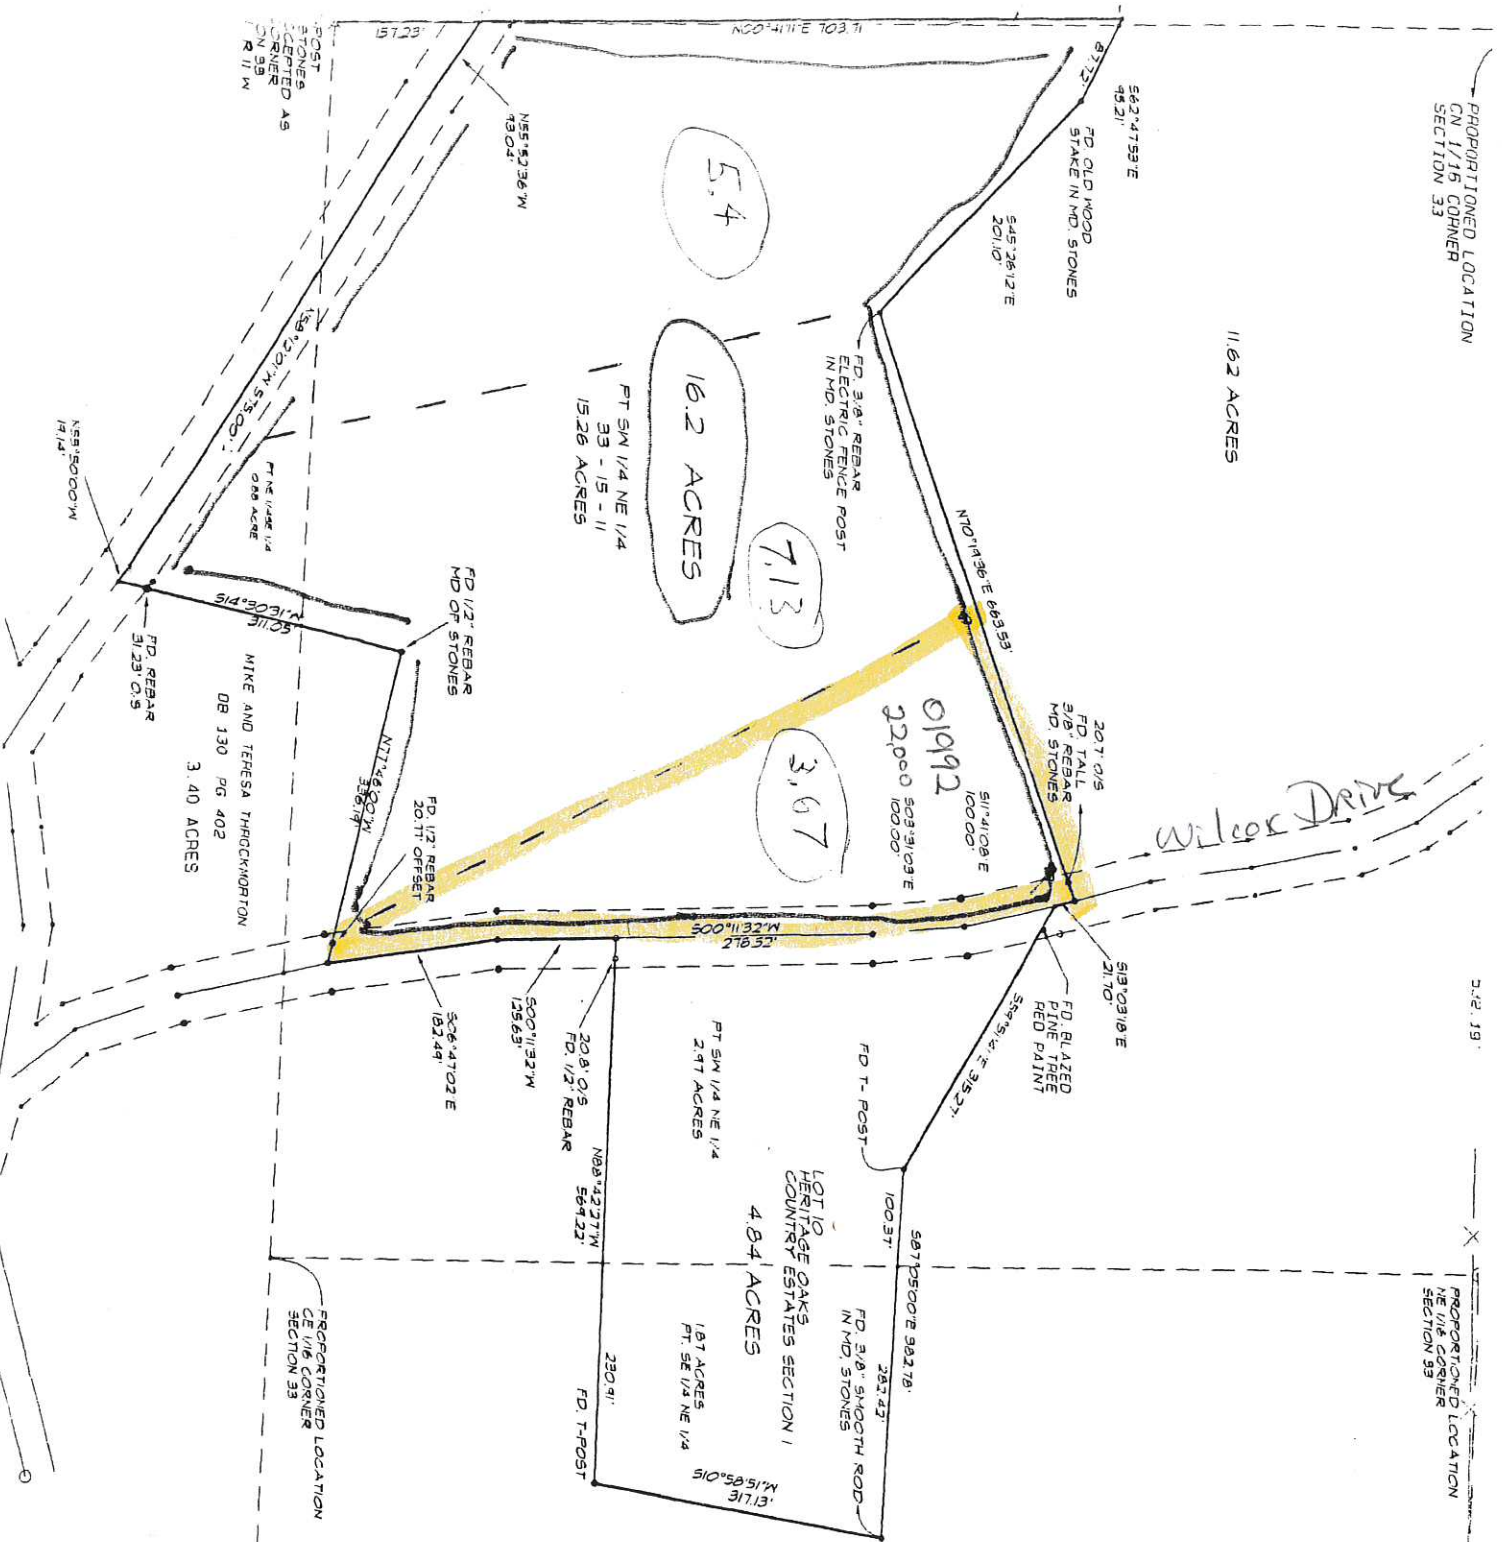

Survey Description.
 Part of the SE 1/4 NE 1/4 SW 1/4 NE 1/4 of Section 08 Acres more or less all in Township 15 North R in the aggregate 21.03 Commencing at the local North 00°41'11" East; a distance of 703.71 feet to a 3/8" size of Heritage Estates post feet to an old wood stake 45°26'12" East; a distance by original layout; thence a 3/8" rebar to a point; line, South 13°03'18" East, running South 59°51'41" East stones from original layout to a 3/8" smooth rod in West; a distance of 317.13 42.27" West; a distance of of Wilson Drive; thence a distance of 125.63 feet rebar, a distance of 336 thence South 14°30'31" W centerline of J W Drive; a distance of 191.4 feet; thence North 55°52'36" Being subject to any and written or unwritten