


Map filed to record Site 11
 1:54 A.M. 11:05 A.M.
 and recorded in Book
6 page 255

WYTHE COUNTY VA
 LAND MINES AND DIST
 PROPERTY OF
 GENE H. JAMES et al
 (See Thomas Permann Map)




STRAVEED BY
 H. L. COFFMAN GAS
 525 W. MAIN ST
 WYTHEVILLE, VA
 TEL. 228-8581

DATE OCT. 1988
 SCALE 1" = 200'
 NOTE: IRON PINS ON ALL
 LOT CORNERS UNLESS
 OTHERWISE NOTED
 OR IN CENTER OF
 RTE. 634

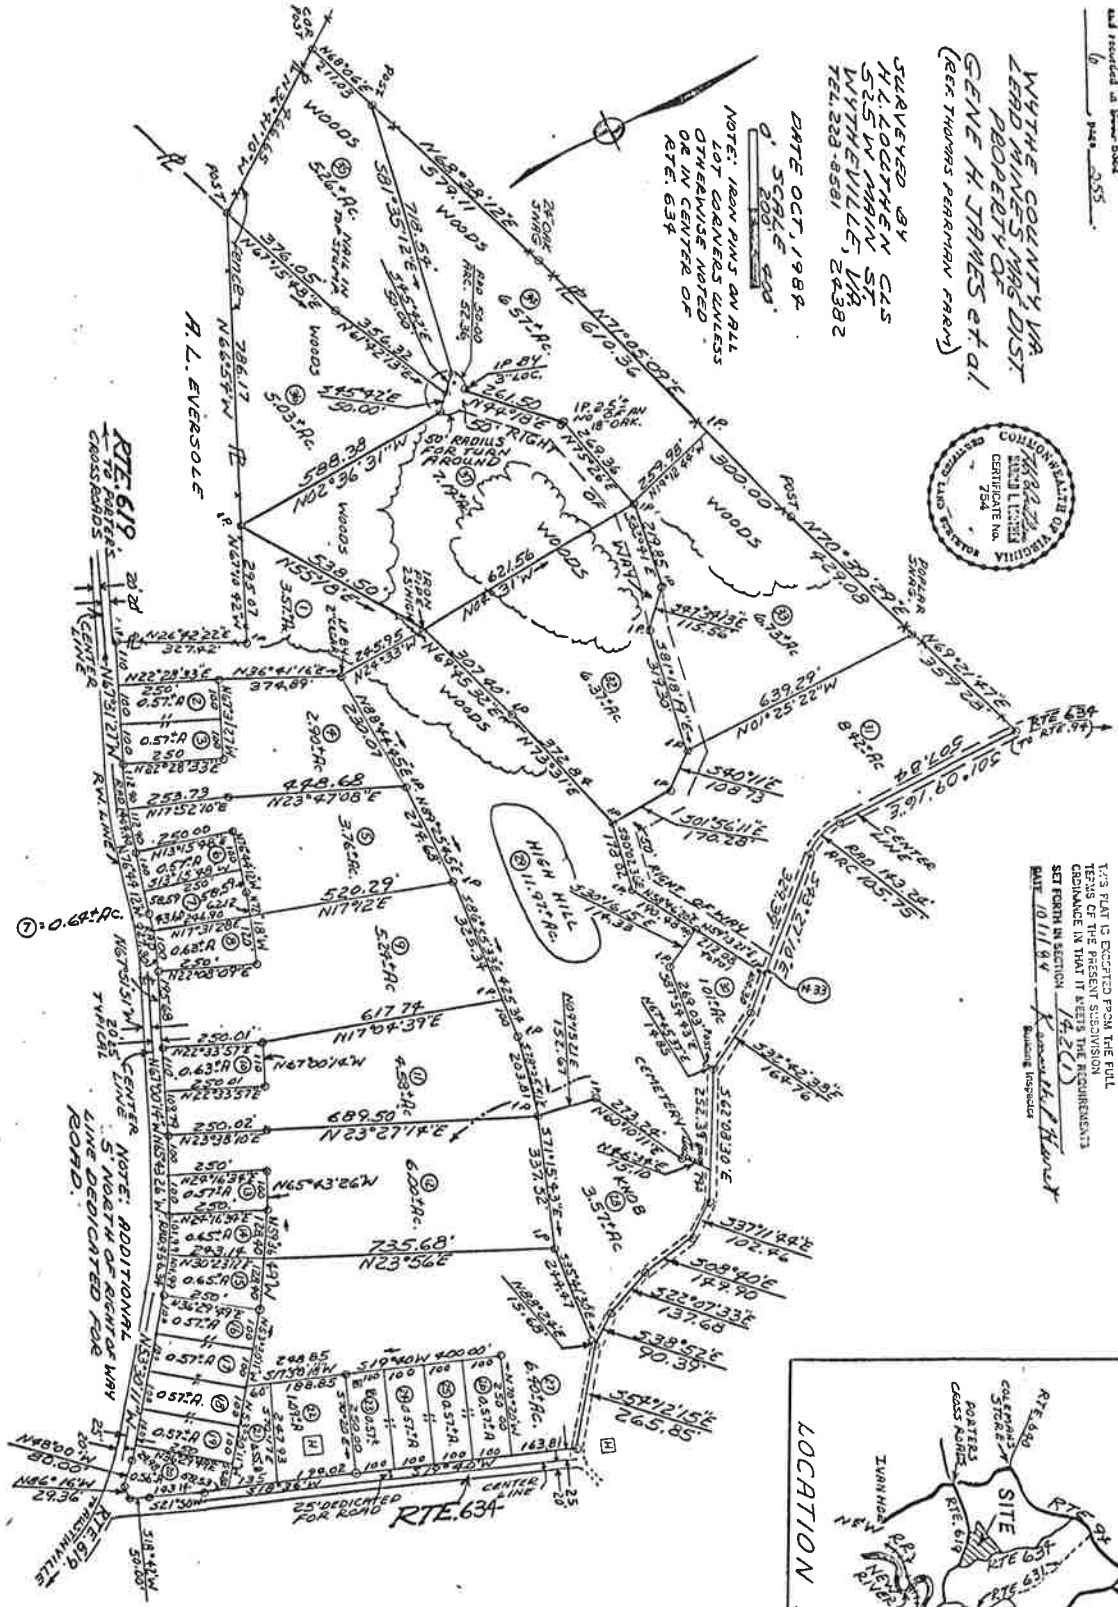

THIS PLAN IS EXCEPT FROM THE FULL
 TERMS OF GREAT SUBDIVISION
 ORDINANCE IN THAT IT MEETS THE REQUIREMENTS
 SET FORTH IN SECTION 142(C)
 DATE 10/11/88 *K. Thomas Permann*
 Planning Inspector

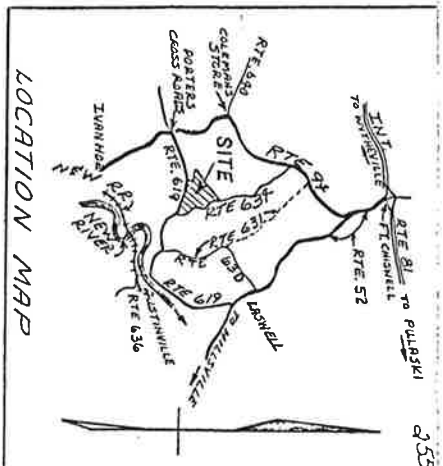

Business Records Corporation
 1 2 3 4 5 6
 58144 P1