


be found in the
 FOUND OF
 All Roads
 POINTS ON
 IRON ROD
 IRON PIPE
 IRON PIPE
 POWER POLE
 ELECTRIC LINE
 DEED LINE
 FENCE LINE

Salem Highway
 STATE ROUTE 8 - 50' R/W
 See DB.55 PG.256 for 50' R/W

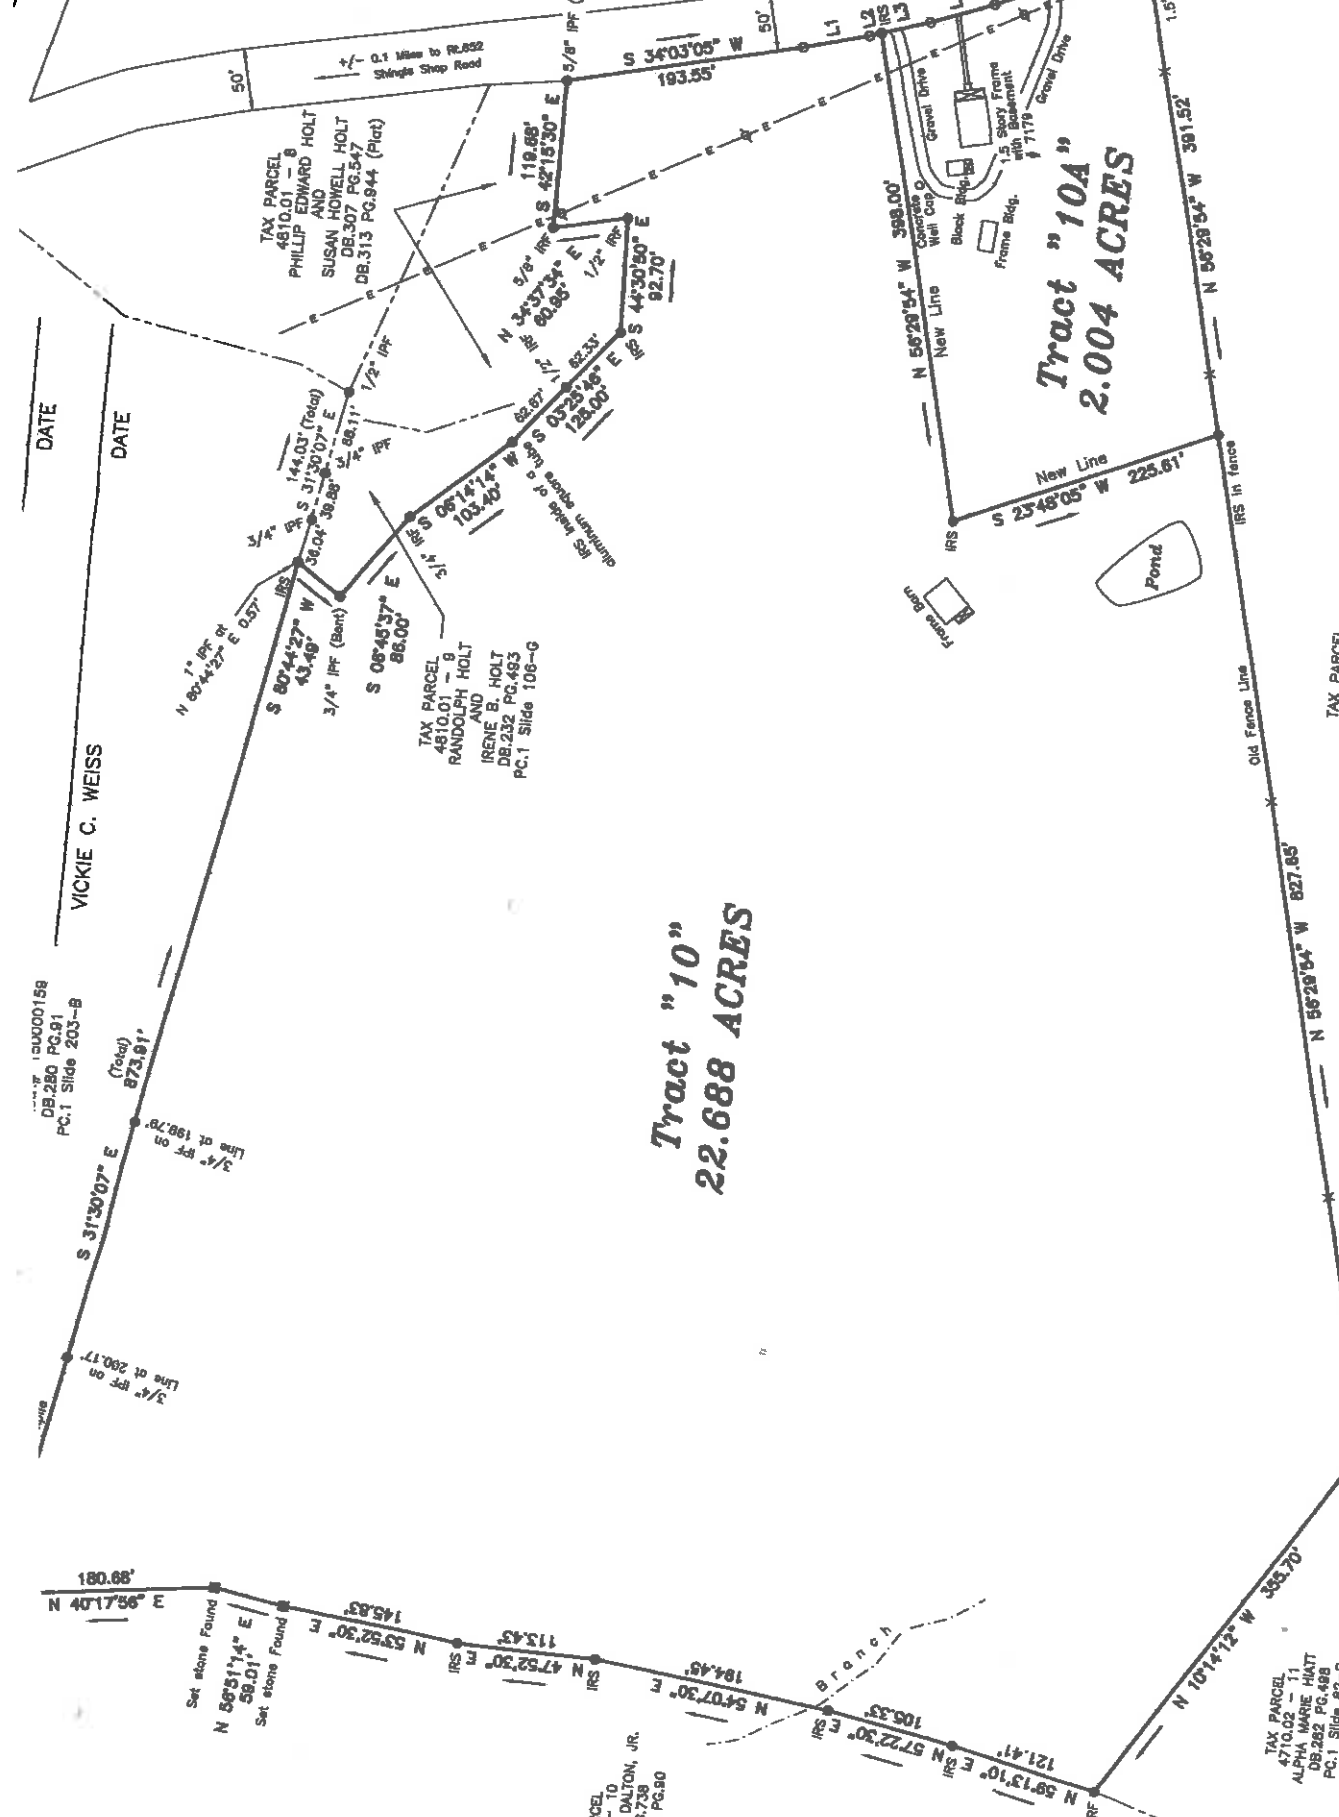

DATE
 DATE
 VICKIE C. WEISS

Tract "10"
 22.688 ACRES

Tract "10A"
 2.004 ACRES

DB.280 PG.91
 PC.1 Slide 203-B

DB.280 PG.91
 PC.1 Slide 203-B

DB.280 PG.91
 PC.1 Slide 203-B

TAX PARCEL
 4710.02
 ALPHA MARIE HUNT
 DB.282 PG.485
 PC.1 Slide 82-B

PARCEL
 TO
 DALTON, JR.
 46.738
 S PG.80