


NOTES:

1. This plat is the result of a current field survey.
2. This plat was prepared without the benefit of a current title report and may not necessarily show all encumbrances thereon.
3. Features such as springs, streams, buildings, roads, etc., unless otherwise dimensioned are approximate locations.

Mag. N. 2005

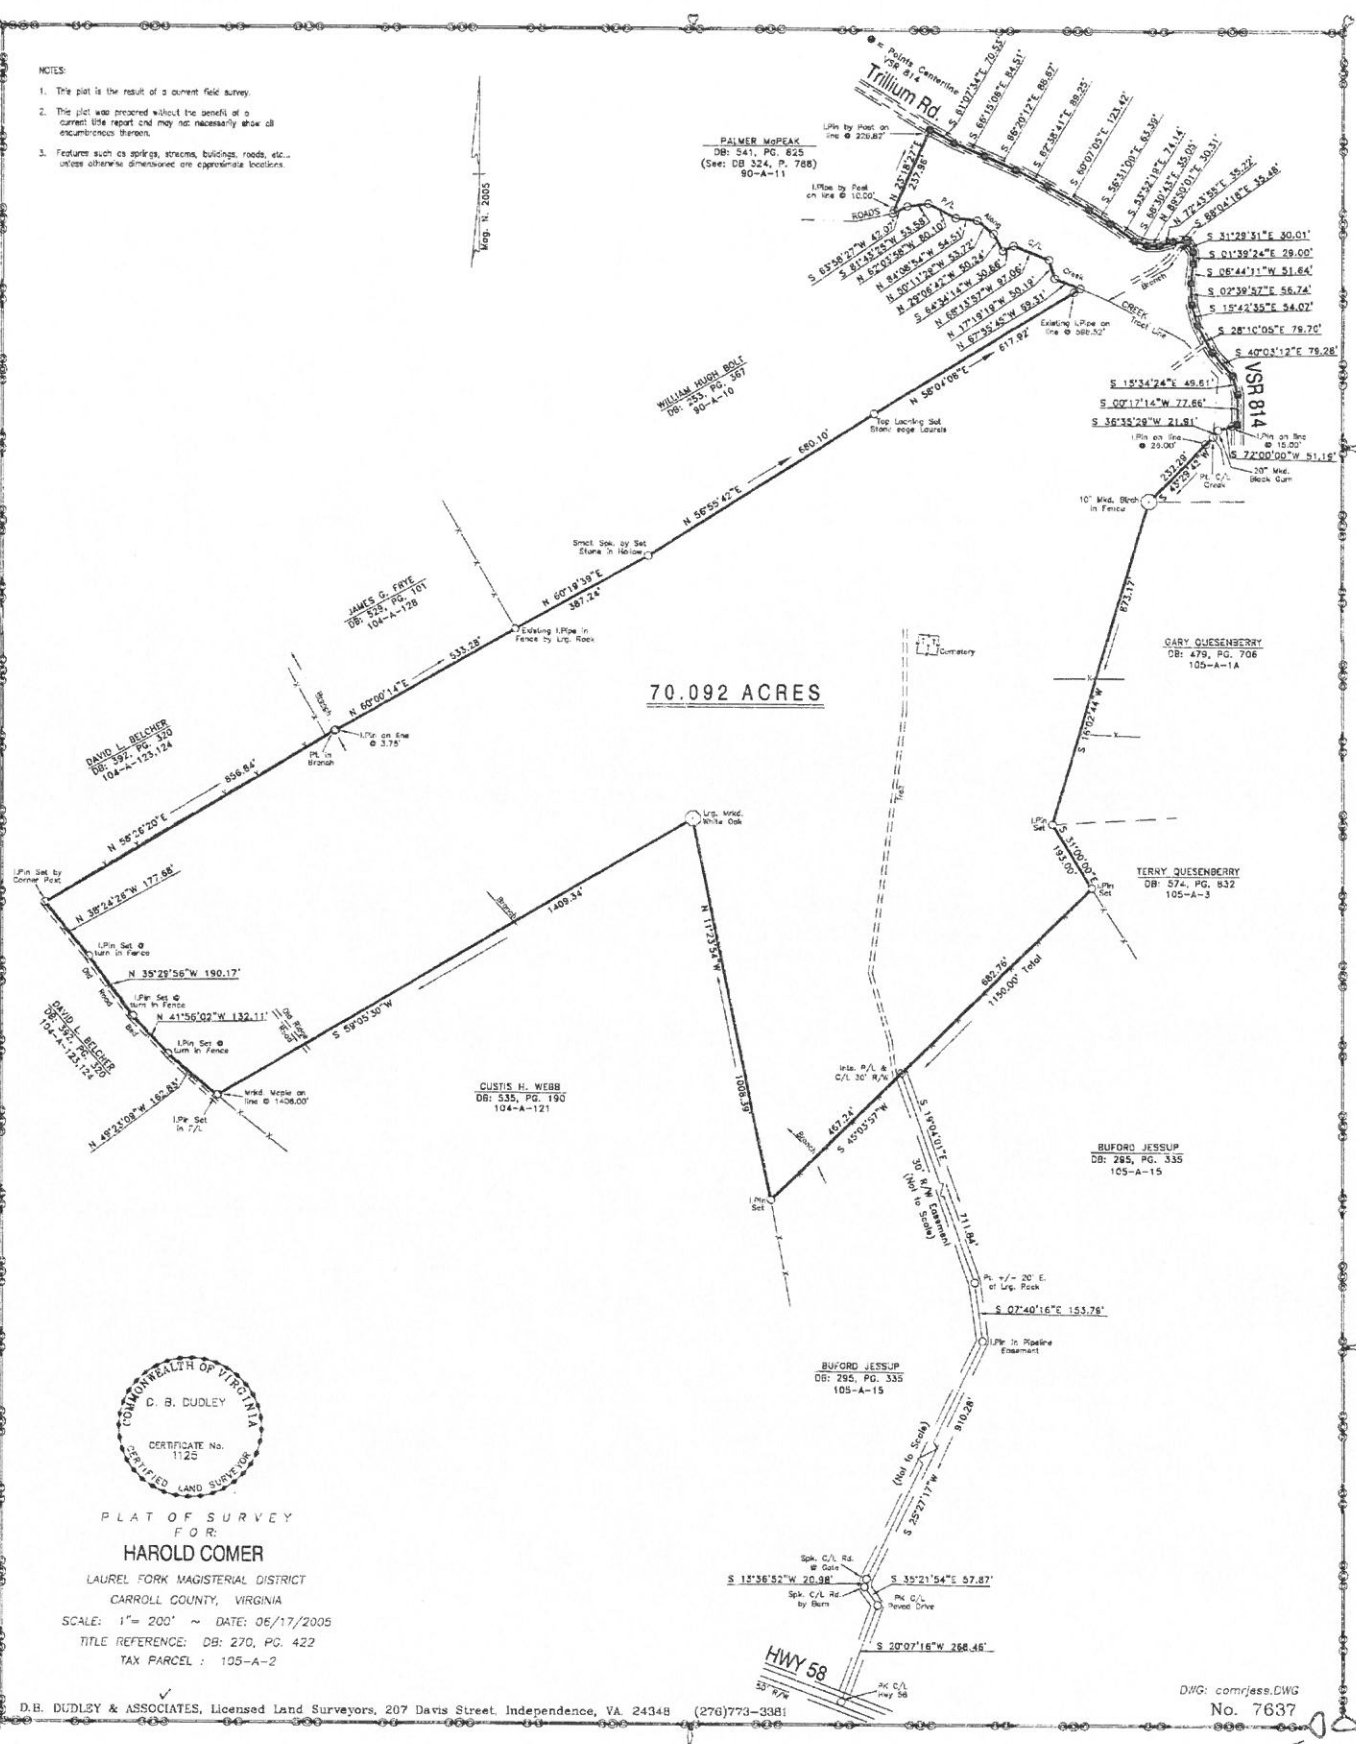

70.092 ACRES



PLAT OF SURVEY
FOR:
HAROLD COMER
LAUREL FORK MAGISTERIAL DISTRICT
CARROLL COUNTY, VIRGINIA
SCALE: 1" = 200' ~ DATE: 06/17/2005
TITLE REFERENCE: DB: 270, PG. 422
TAX PARCEL: 105-A-2

D.B. DUDLEY & ASSOCIATES, Licensed Land Surveyors, 207 Davis Street, Independence, VA 24348 (276)773-3381

DWG: com/jess.DWG
No. 7637